


P:\2008_P\Projects\08012_Reinventing the Crescent Phase 1\Drawings\01Site\0110-SitePlan.dwg
03 Mar 10 - 1128pm

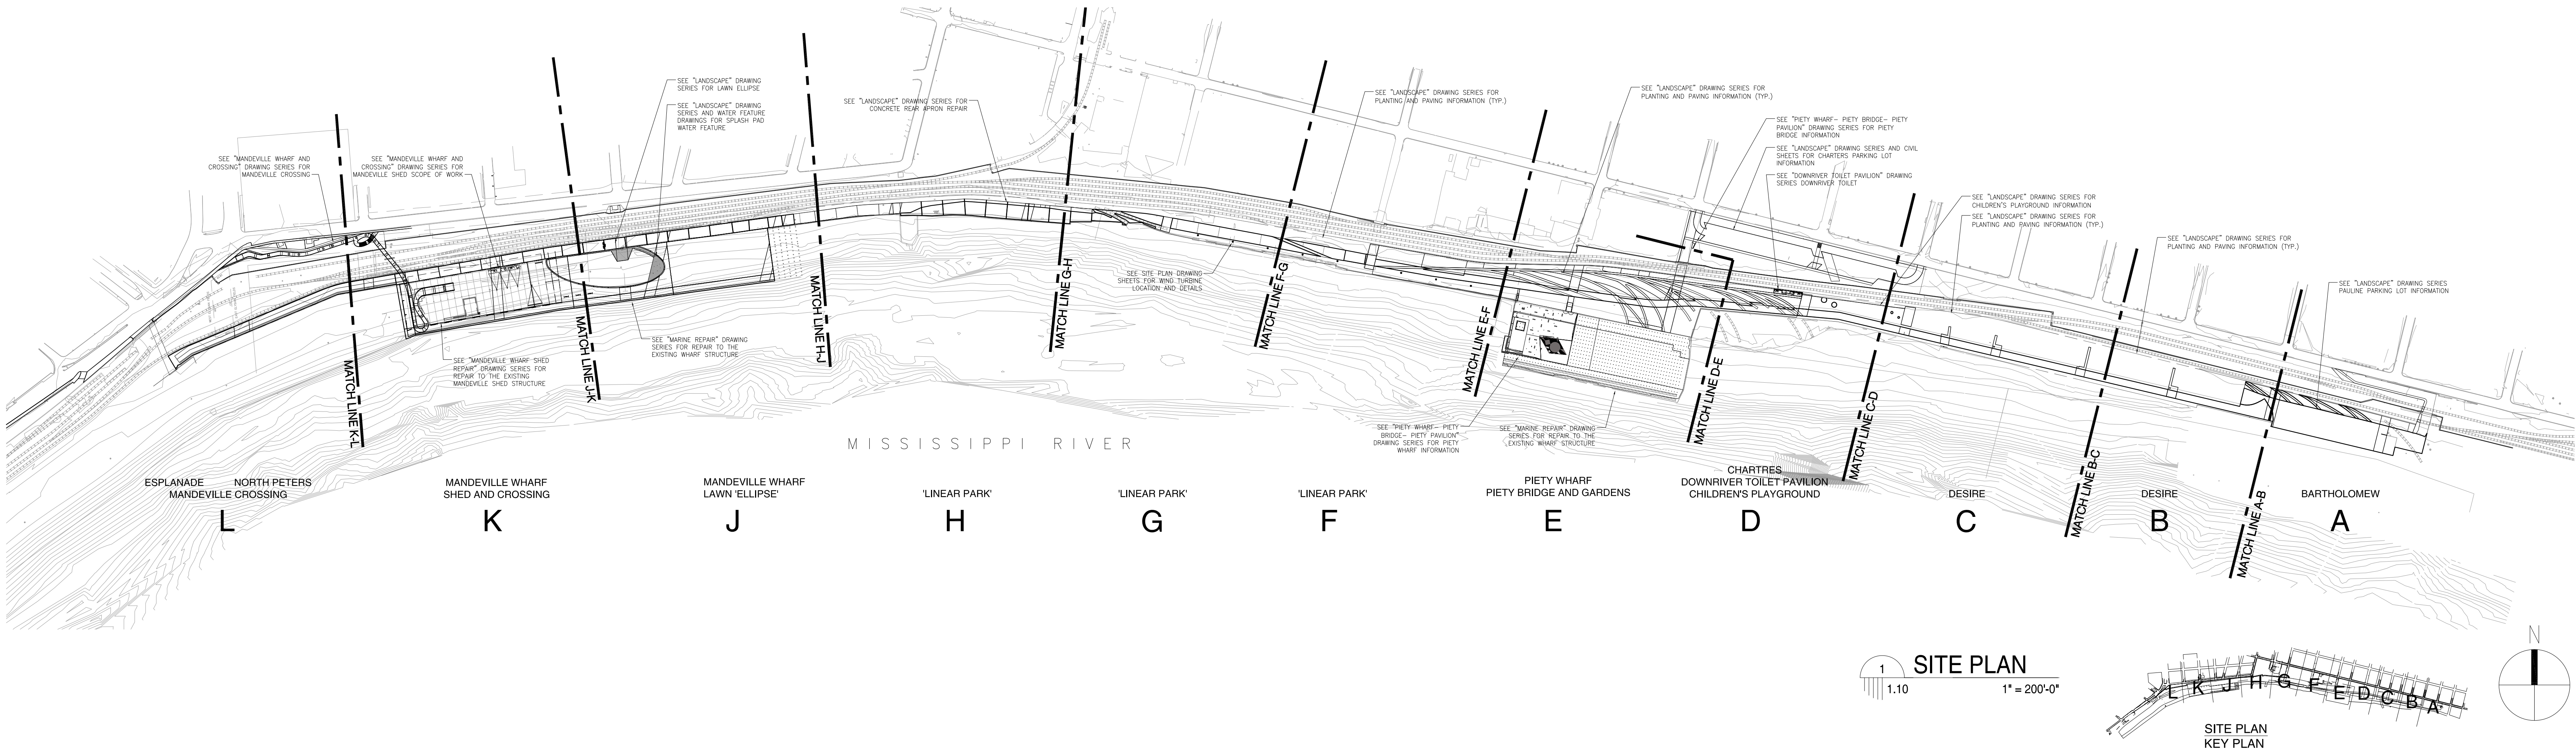

GENERAL NOTES

ARCHITECTURAL DRAWINGS ARE GROUPED ACCORDING TO THE SCOPE OF WORK FOR THE FOLLOWING LOCATIONS ON THE SITE. ARCHITECTURAL DRAWING SHEET SERIES ARE AS FOLLOWS:

MANDEVILLE WHARF SHED REPAIR
MANDEVILLE WHARF AND CROSSING
PIETY WHARF- PIETY PAVILION- PIETY BRIDGE
DOWNRIVER TOILET PAVILION

ALL PLAN, ELEVATION AND SECTION DETAIL INFORMATION PERTAINING TO THESE SPECIFIC SITE 'ENVIRONMENTS' ARE INCLUDED IN INDIVIDUAL DRAWING SERIES.

ALL CIVIL, MARINE REPAIR, LANDSCAPE, STRUCTURAL, MECHANICAL, ELECTRICAL AND PLUMBING INFORMATION APPEAR IN THIS DRAWING SET ACCORDING TO DISCIPLINE, NOT ACCORDING TO LOCATION, AND CONTAIN INFORMATION PERTAINING TO SCOPES OF WORK FOR ALL LOCATIONS LISTED ABOVE.

REINVENTING THE CRESCENT
DOWNRIVER PARK

NEW ORLEANS BUILDING CORPORATION, CLIENT
NEW ORLEANS, LOUISIANA 70117
ELYSIAN FIELDS TO MAZANT STREET

Copyright © 2010
Eskew+Dumez+Ripple
A Professional Corporation

Date: 2 MARCH 2010




E+D+R No. 08012
Drawn By: RIVERA
Drawing Title:
SITE PLAN

Sheet No:


1.10

Eskew + Dumez + Ripple	Executive Architect	New Orleans, LA	www.studioedr.com
Hargreaves Associates	Lead Design	Cambridge, MA	www.hargreaves.com
Michael Maltzan Architecture	Associate Architect	Los Angeles, CA	www.mmalztan.com
Adjaye & Associates	Associate Architect	New York, NY	www.adjaye.com

FOR CONTINUATION SEE SHEET 1.12

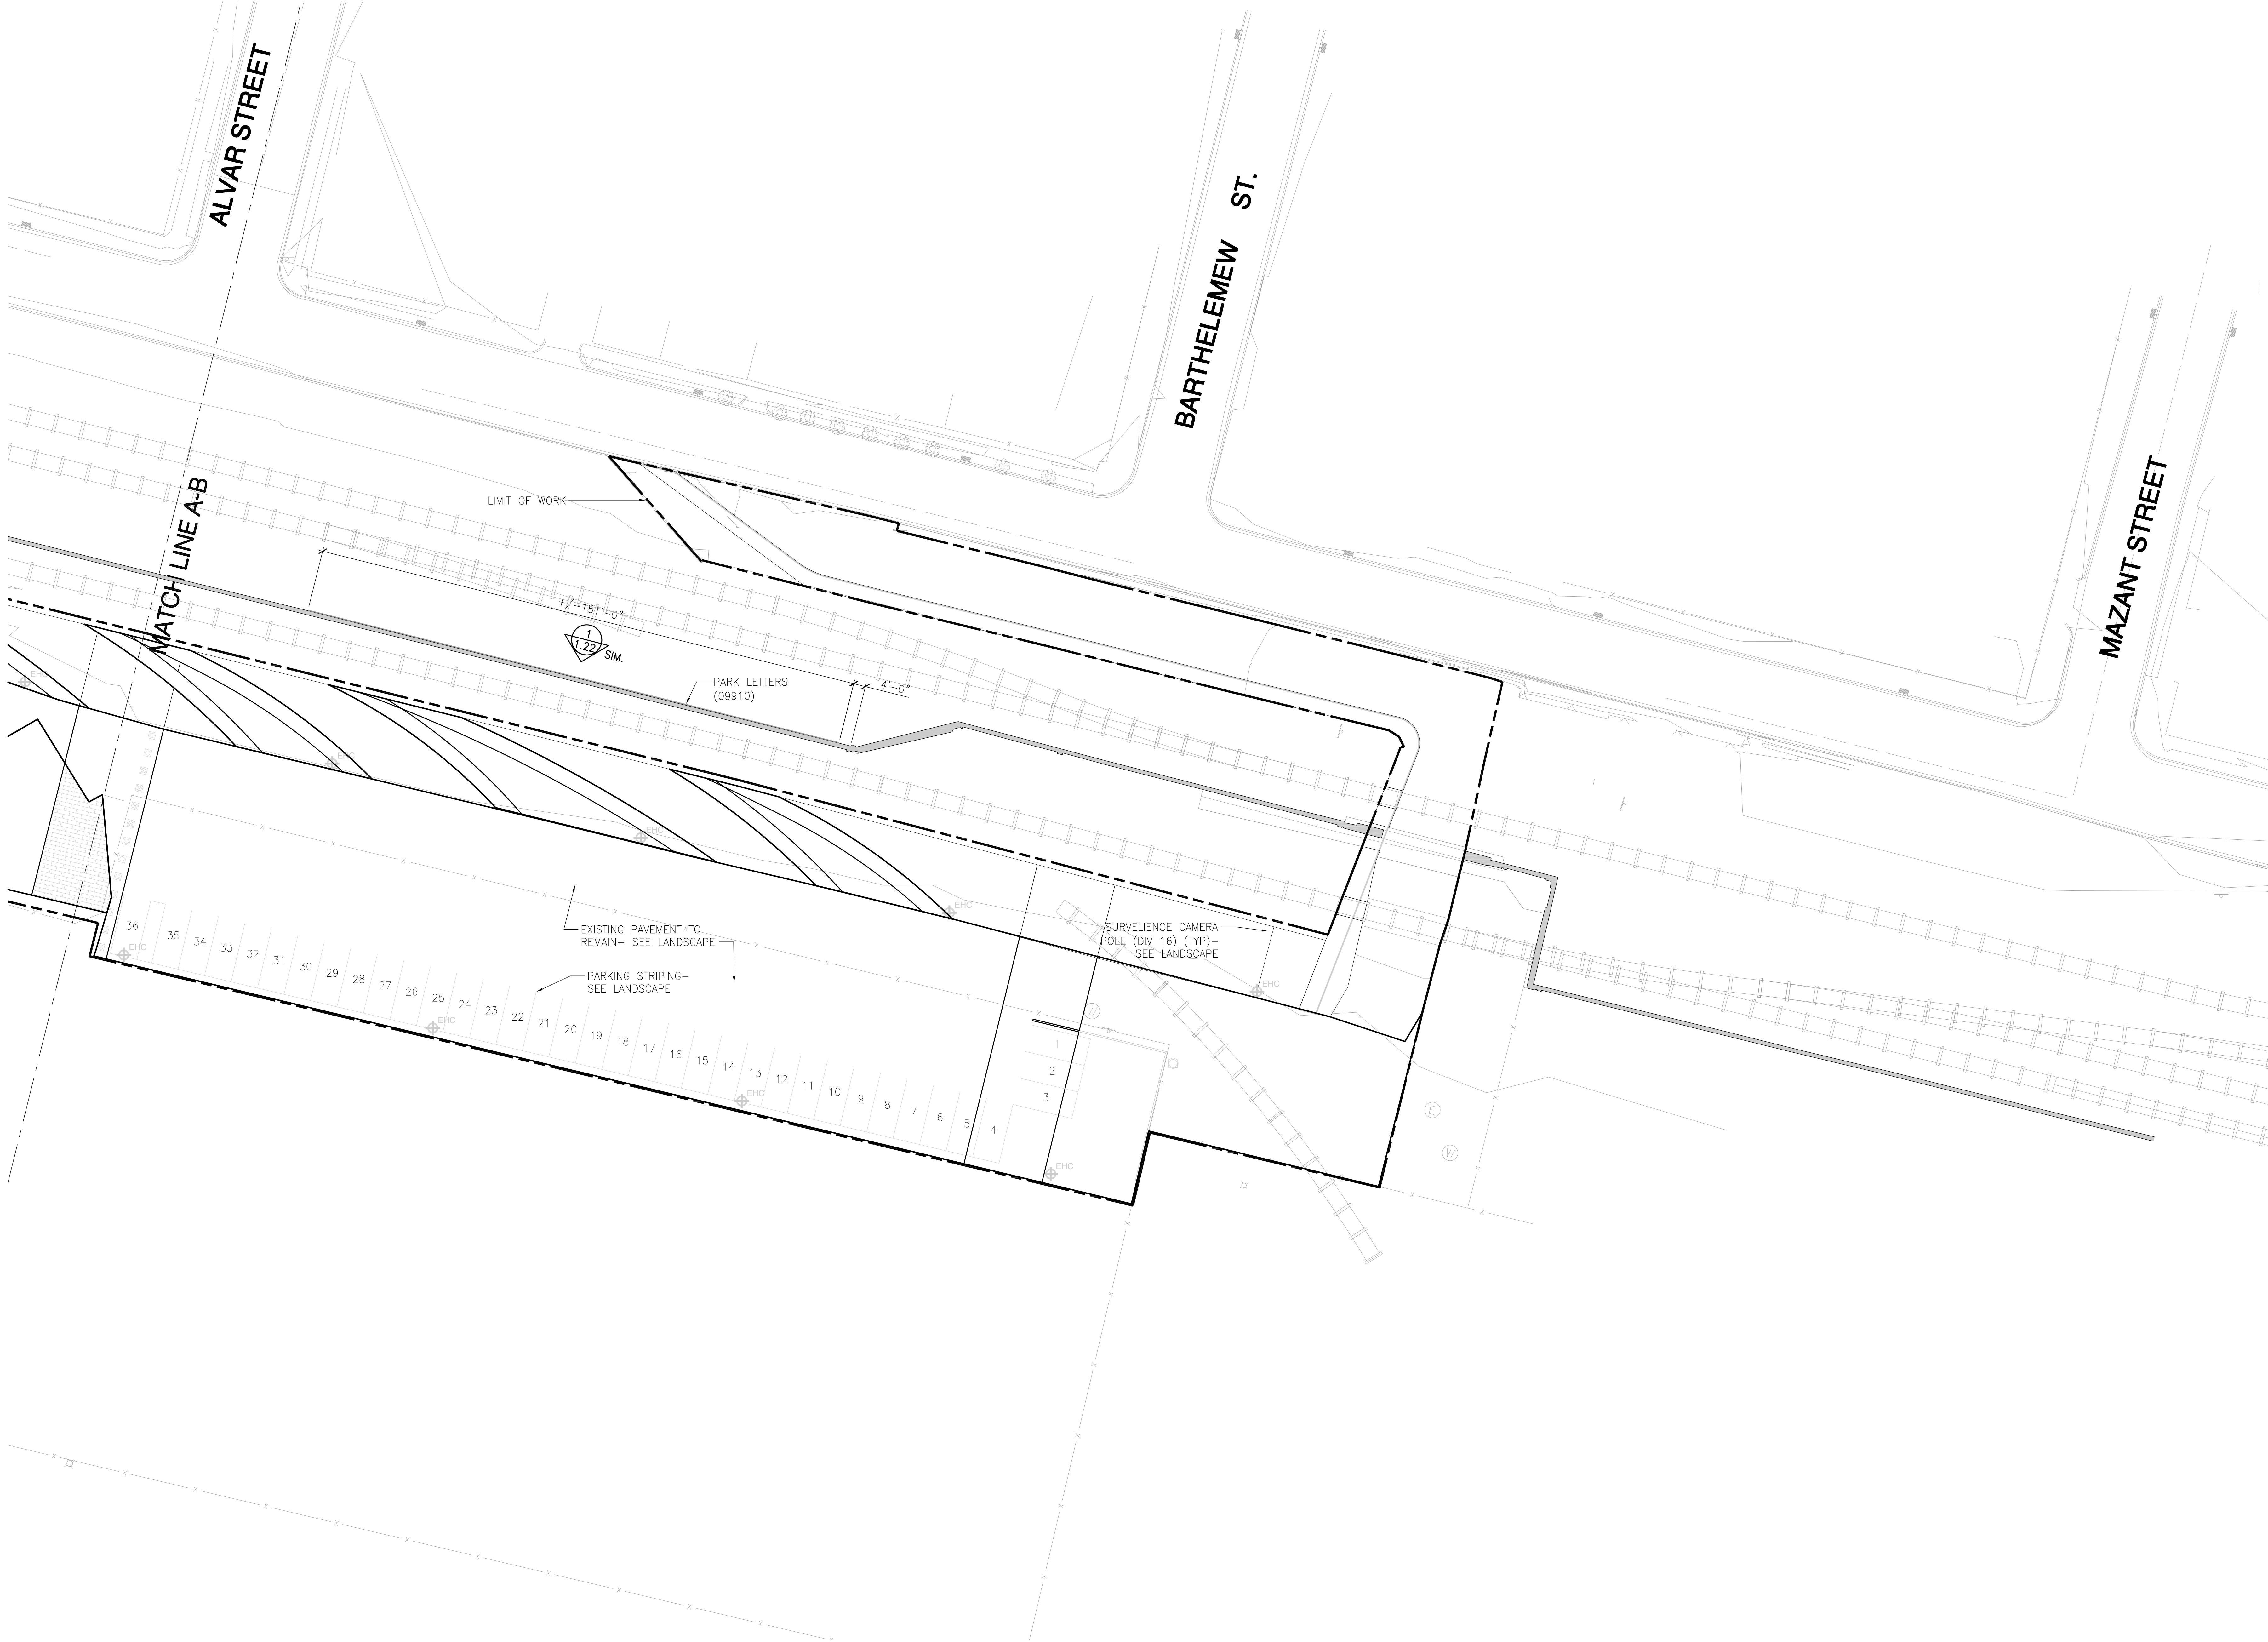

1 SITE PLAN - SECTION A
1.10 1.11 1" = 20'-0"

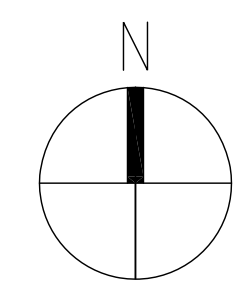

E+D+R No.	08012
Drawn By:	RIVERA
Drawing Title:	SITE PLAN
	SECTION A
Sheet No:	1.11




Copyright © 2010
Eskew+Dumez+Ripple
A Professional Corporation

Date: 2 MARCH 2010

**REINVENTING THE CRESCENT
DOWNRIVER PARK**
NEW ORLEANS BUILDING CORPORATION, CLIENT
NEW ORLEANS, LOUISIANA 70117
ELYSIAN FIELDS TO MAZANT STREET



Eskew + Dumez + Ripple	Executive Architect	New Orleans, LA	www.studioodr.com
Hargreaves Associates	Lead Design Landscape Architect	Cambridge, MA	www.hargreaves.com
Michael Maltzan Architecture	Associate Architect	Los Angeles, CA	www.mmaltran.com
Adjaye & Associates	Associate Architect	New York, NY	www.adjaye.com

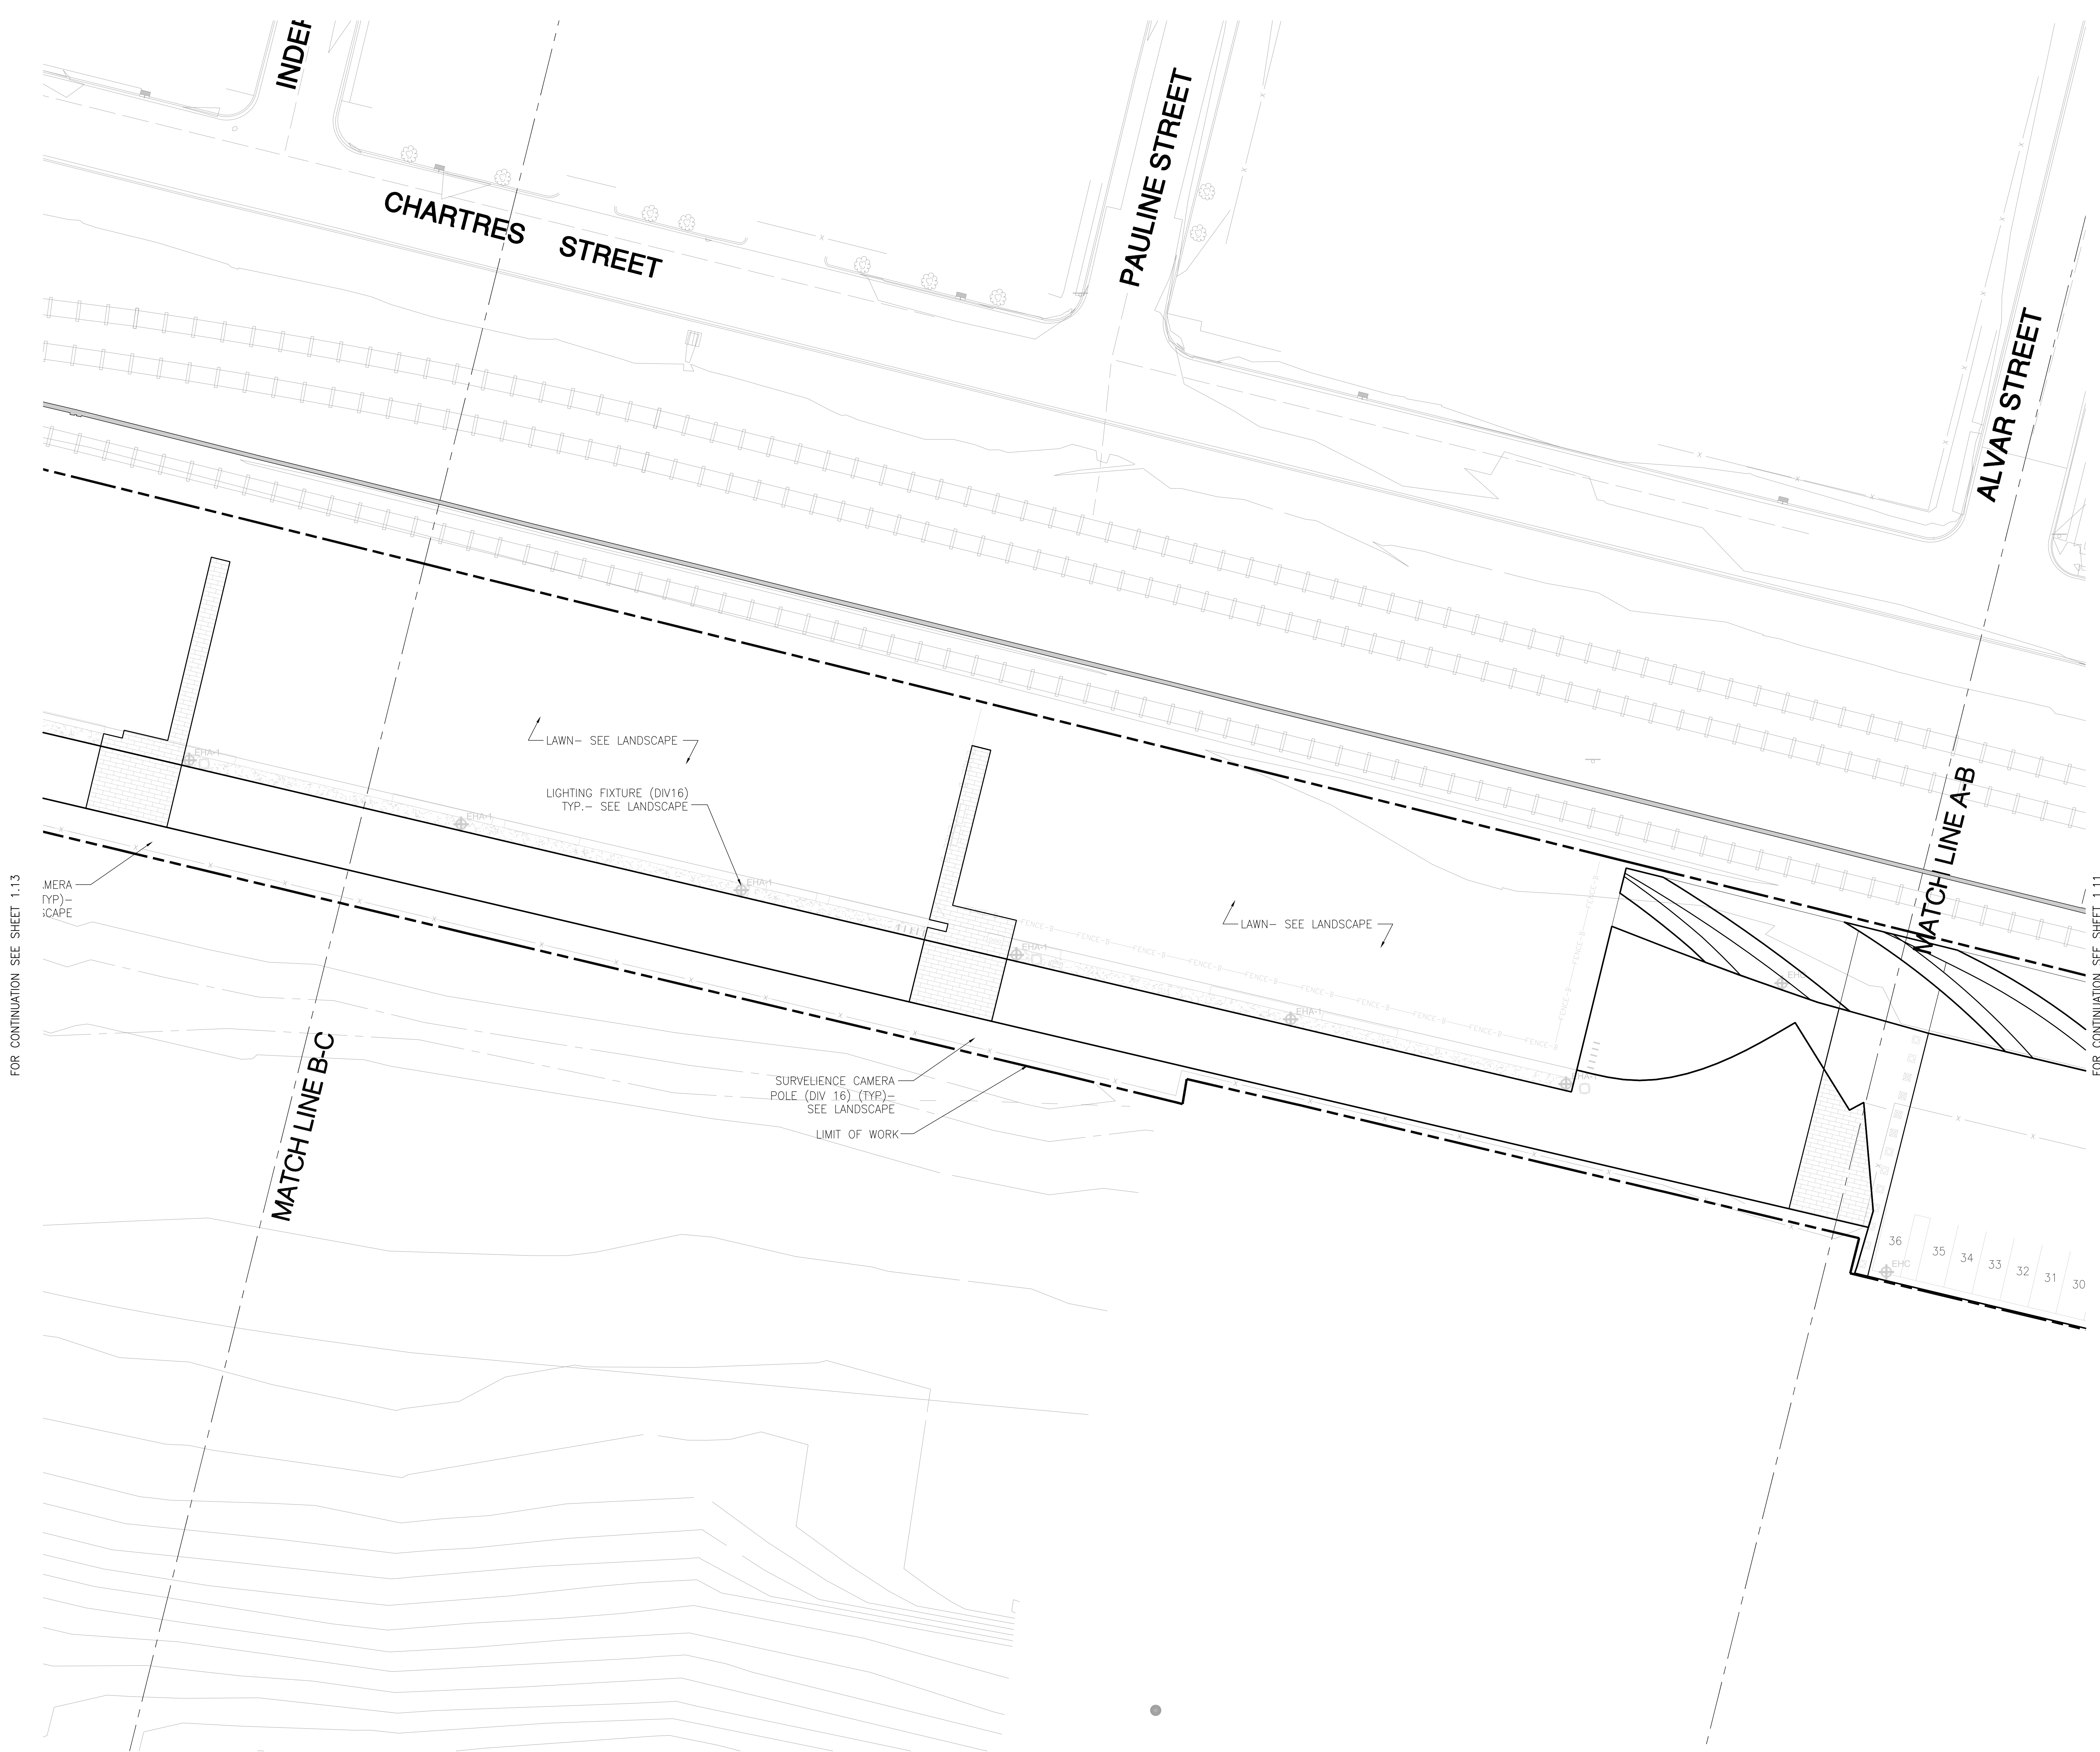

FOR CONTINUATION SEE SHEET 1.13

FOR CONTINUATION SEE SHEET 1.11

1 1.10 1.12
SITE PLAN - SECTION B
1" = 20'-0"

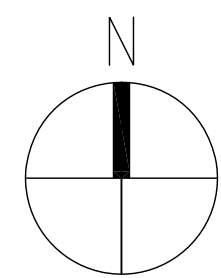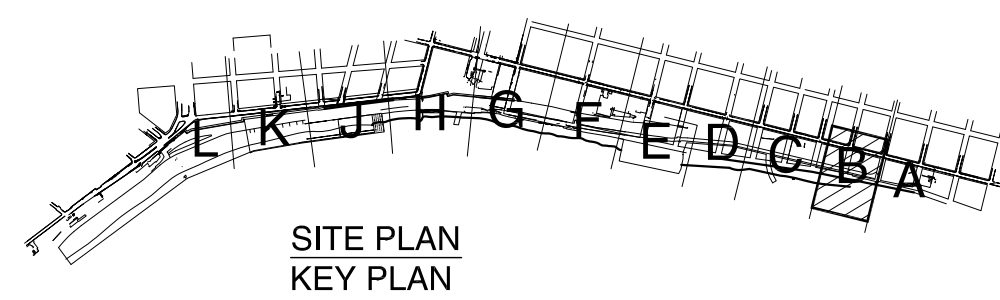

E+D+R No. 08012
Drawn By: RIVERA
Drawing Title:
SITE PLAN
SECTION B
Sheet No:




Copyright © 2010
Eskew+Dumez+Ripple
A Professional Corporation

Date: 2 MARCH 2010

**REINVENTING THE CRESCENT
DOWNRIVER PARK**
NEW ORLEANS BUILDING CORPORATION, CLIENT
NEW ORLEANS, LOUISIANA 70117
ELYSIAN FIELDS TO MAZANT STREET


Eskew + Dumez + Ripple	Executive Architect	New Orleans, LA	www.studioodr.com
Hargreaves Associates	Lead Design Landscape Architect	Cambridge, MA	www.hargreaves.com
Michael Maltzan Architecture	Associate Architect	Los Angeles, CA	www.maltzan.com
Adjaye & Associates	Associate Architect	New York, NY	www.adjaye.com

FOR CONTINUATION SEE SHEET 1.14

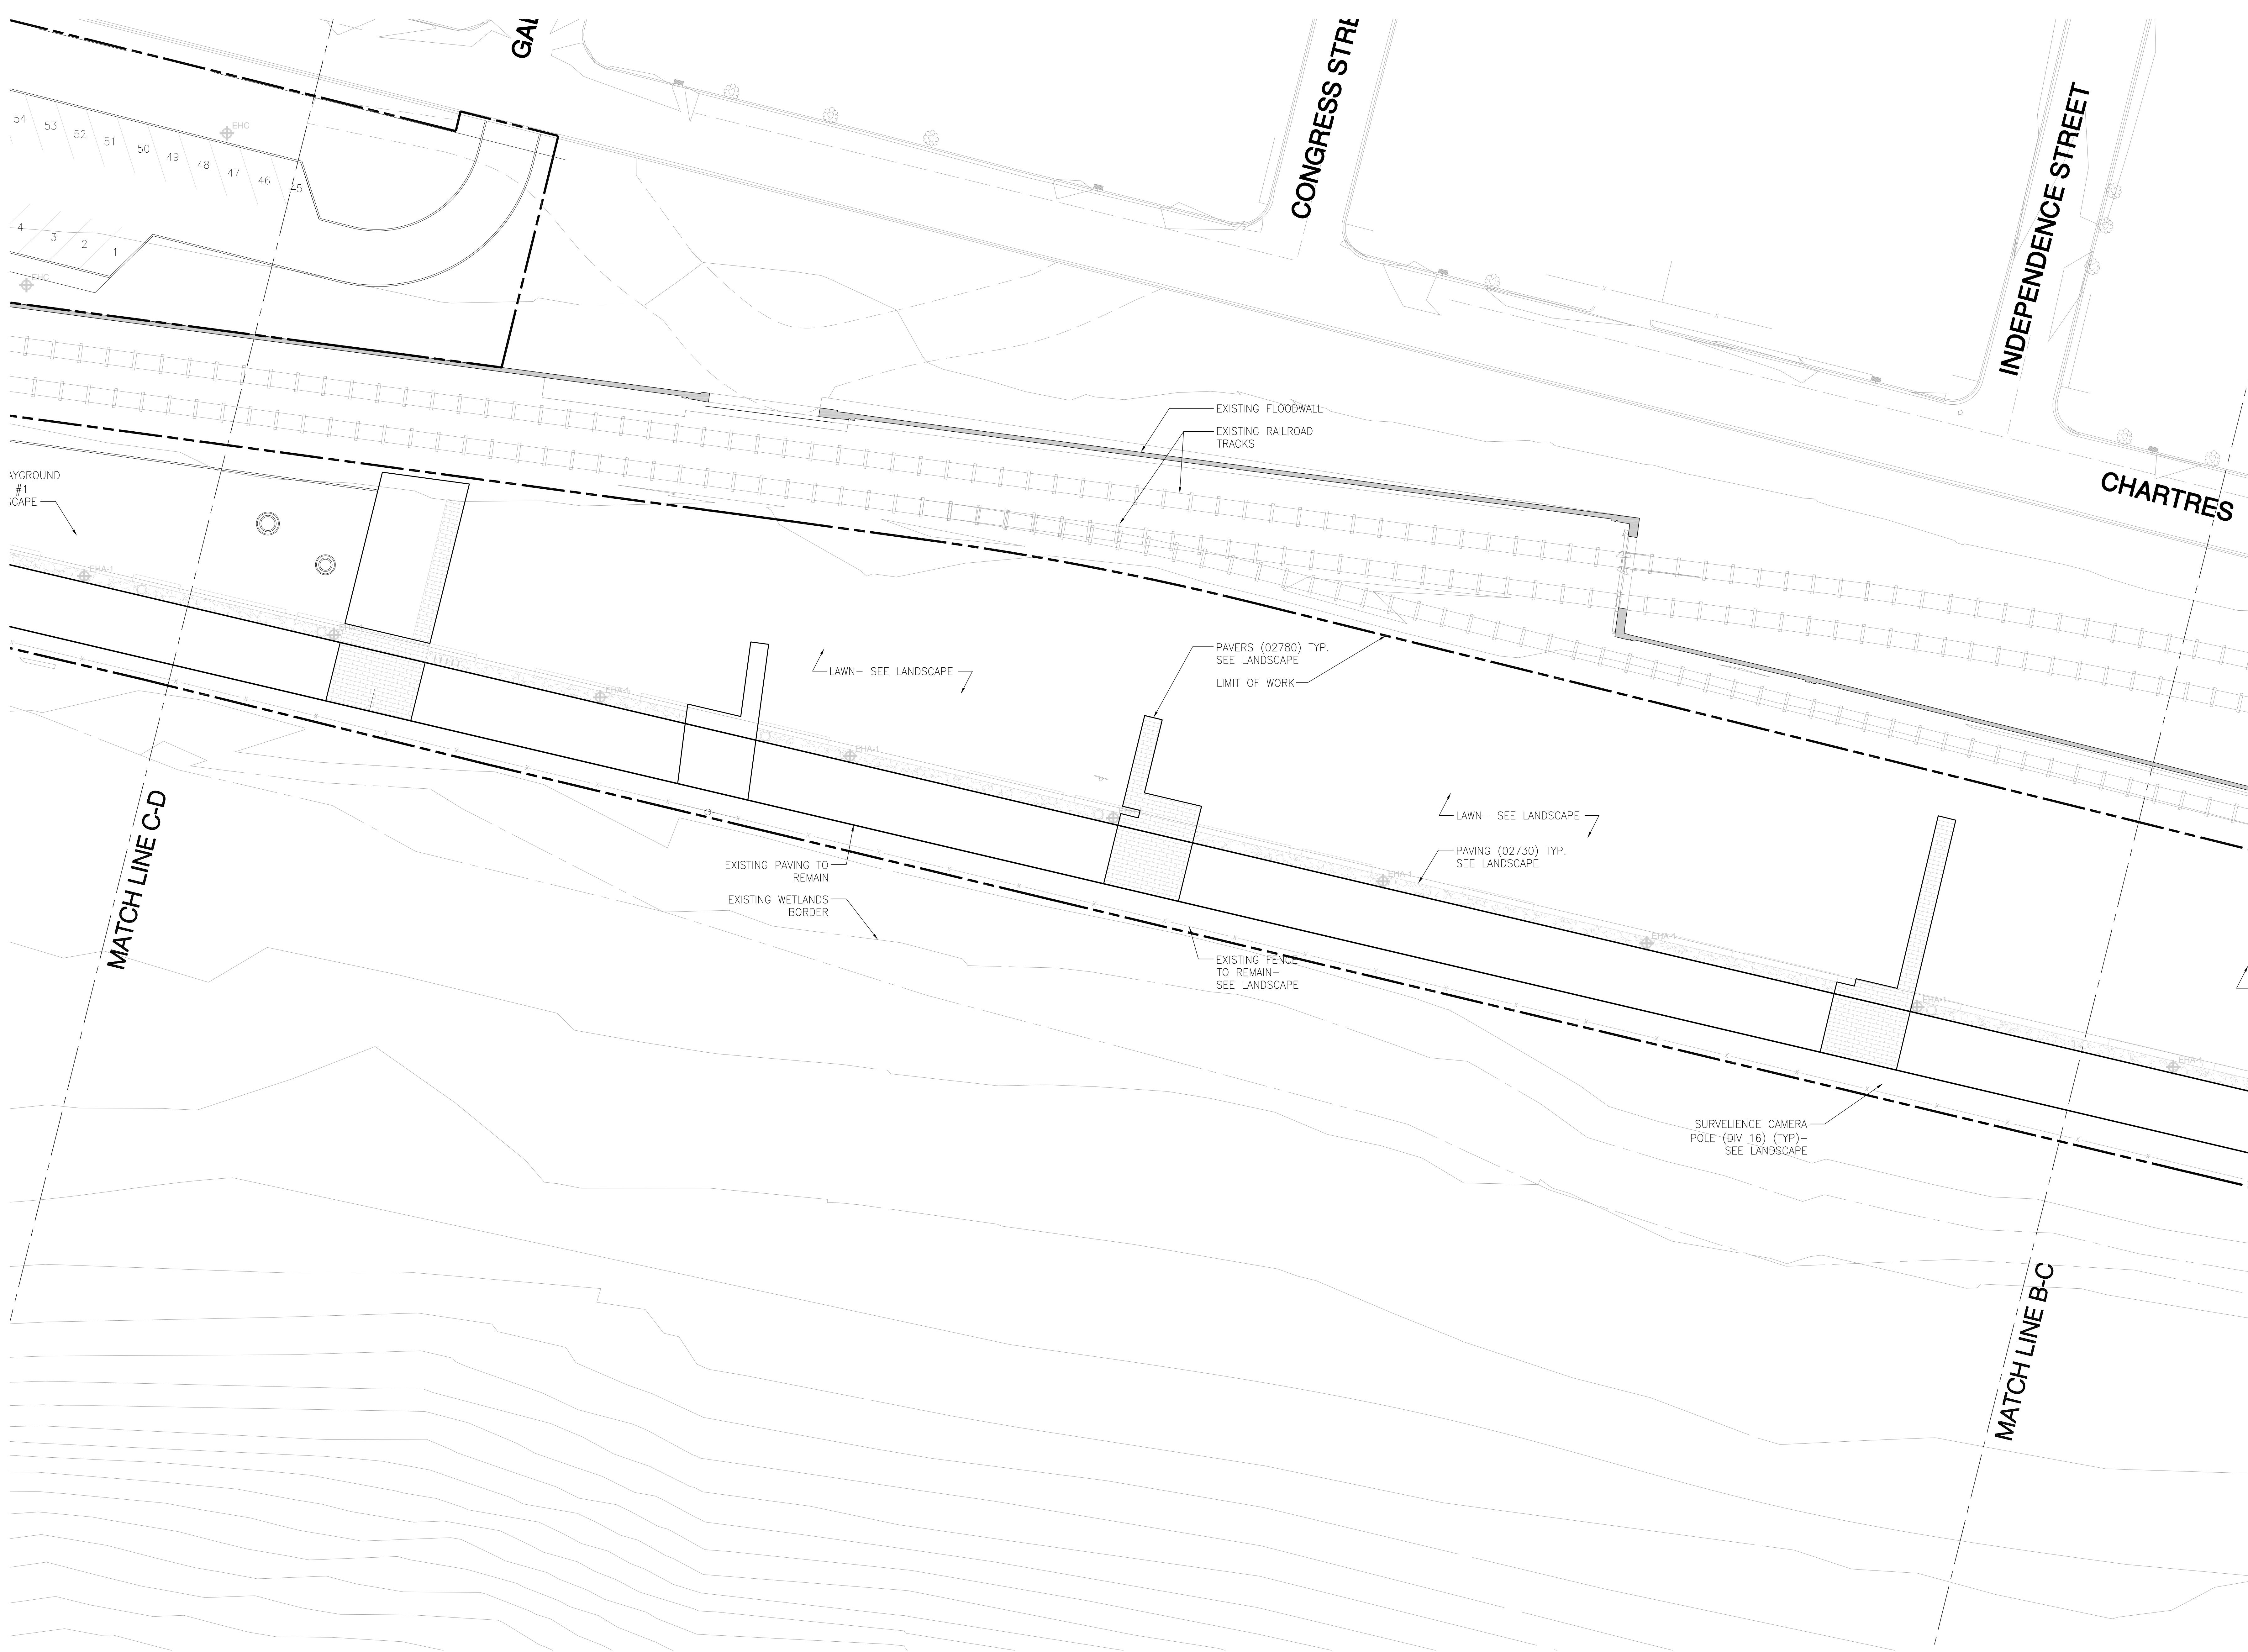


1
1.10 1.13

SITE PLAN - SECTION C
1" = 20'-0"

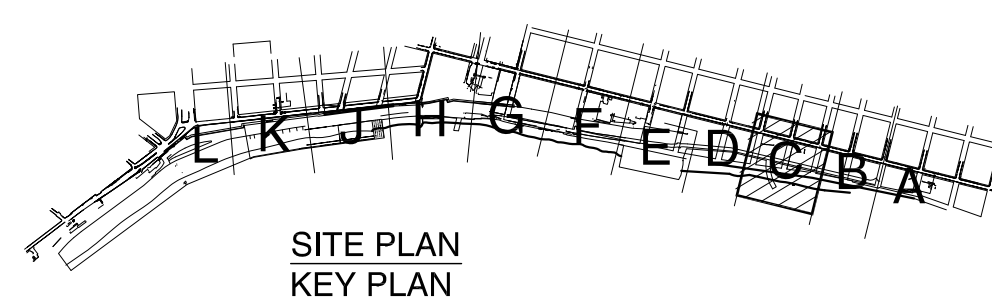

SITE PLAN
KEY PLAN

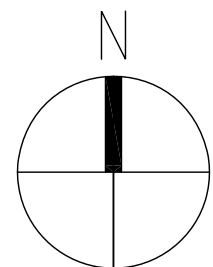

FOR CONTINUATION SEE SHEET 1.12

**REINVENTING THE CRESCENT
DOWNRIVER PARK**
NEW ORLEANS BUILDING CORPORATION, CLIENT
NEW ORLEANS, LOUISIANA 70117
ELYSIAN FIELDS TO MAZANT STREET

Copyright © 2010
Eskew+Dumez+Ripple
A Professional Corporation

Date: 2 MARCH 2010



E+D+R No. 08012
Drawn By: RIVERA
Drawing Title:
SITE PLAN
SECTION C


Sheet No:

Eskew + Dumez + Ripple	New Orleans, LA	Executive Architect	www.studioedr.com
Hargreaves Associates	Cambridge, MA	Lead Design Landscape Architect	www.hargreaves.com
Michael Maltzan Architecture	Los Angeles, CA	Associate Architect	www.mmaltran.com
Adjaye & Associates	New York, NY	Associate Architect	www.adjaye.com



P:\2008_P\Projects\08012_Reinventing the Crescent Phase 1\Drawings\01Site\0110-SitePlan.dwg
02 Mar 10 - 7:55pm

FOR CONTINUATION SEE SHEET 1.15

FOR CONTINUATION SEE SHEET 1.13

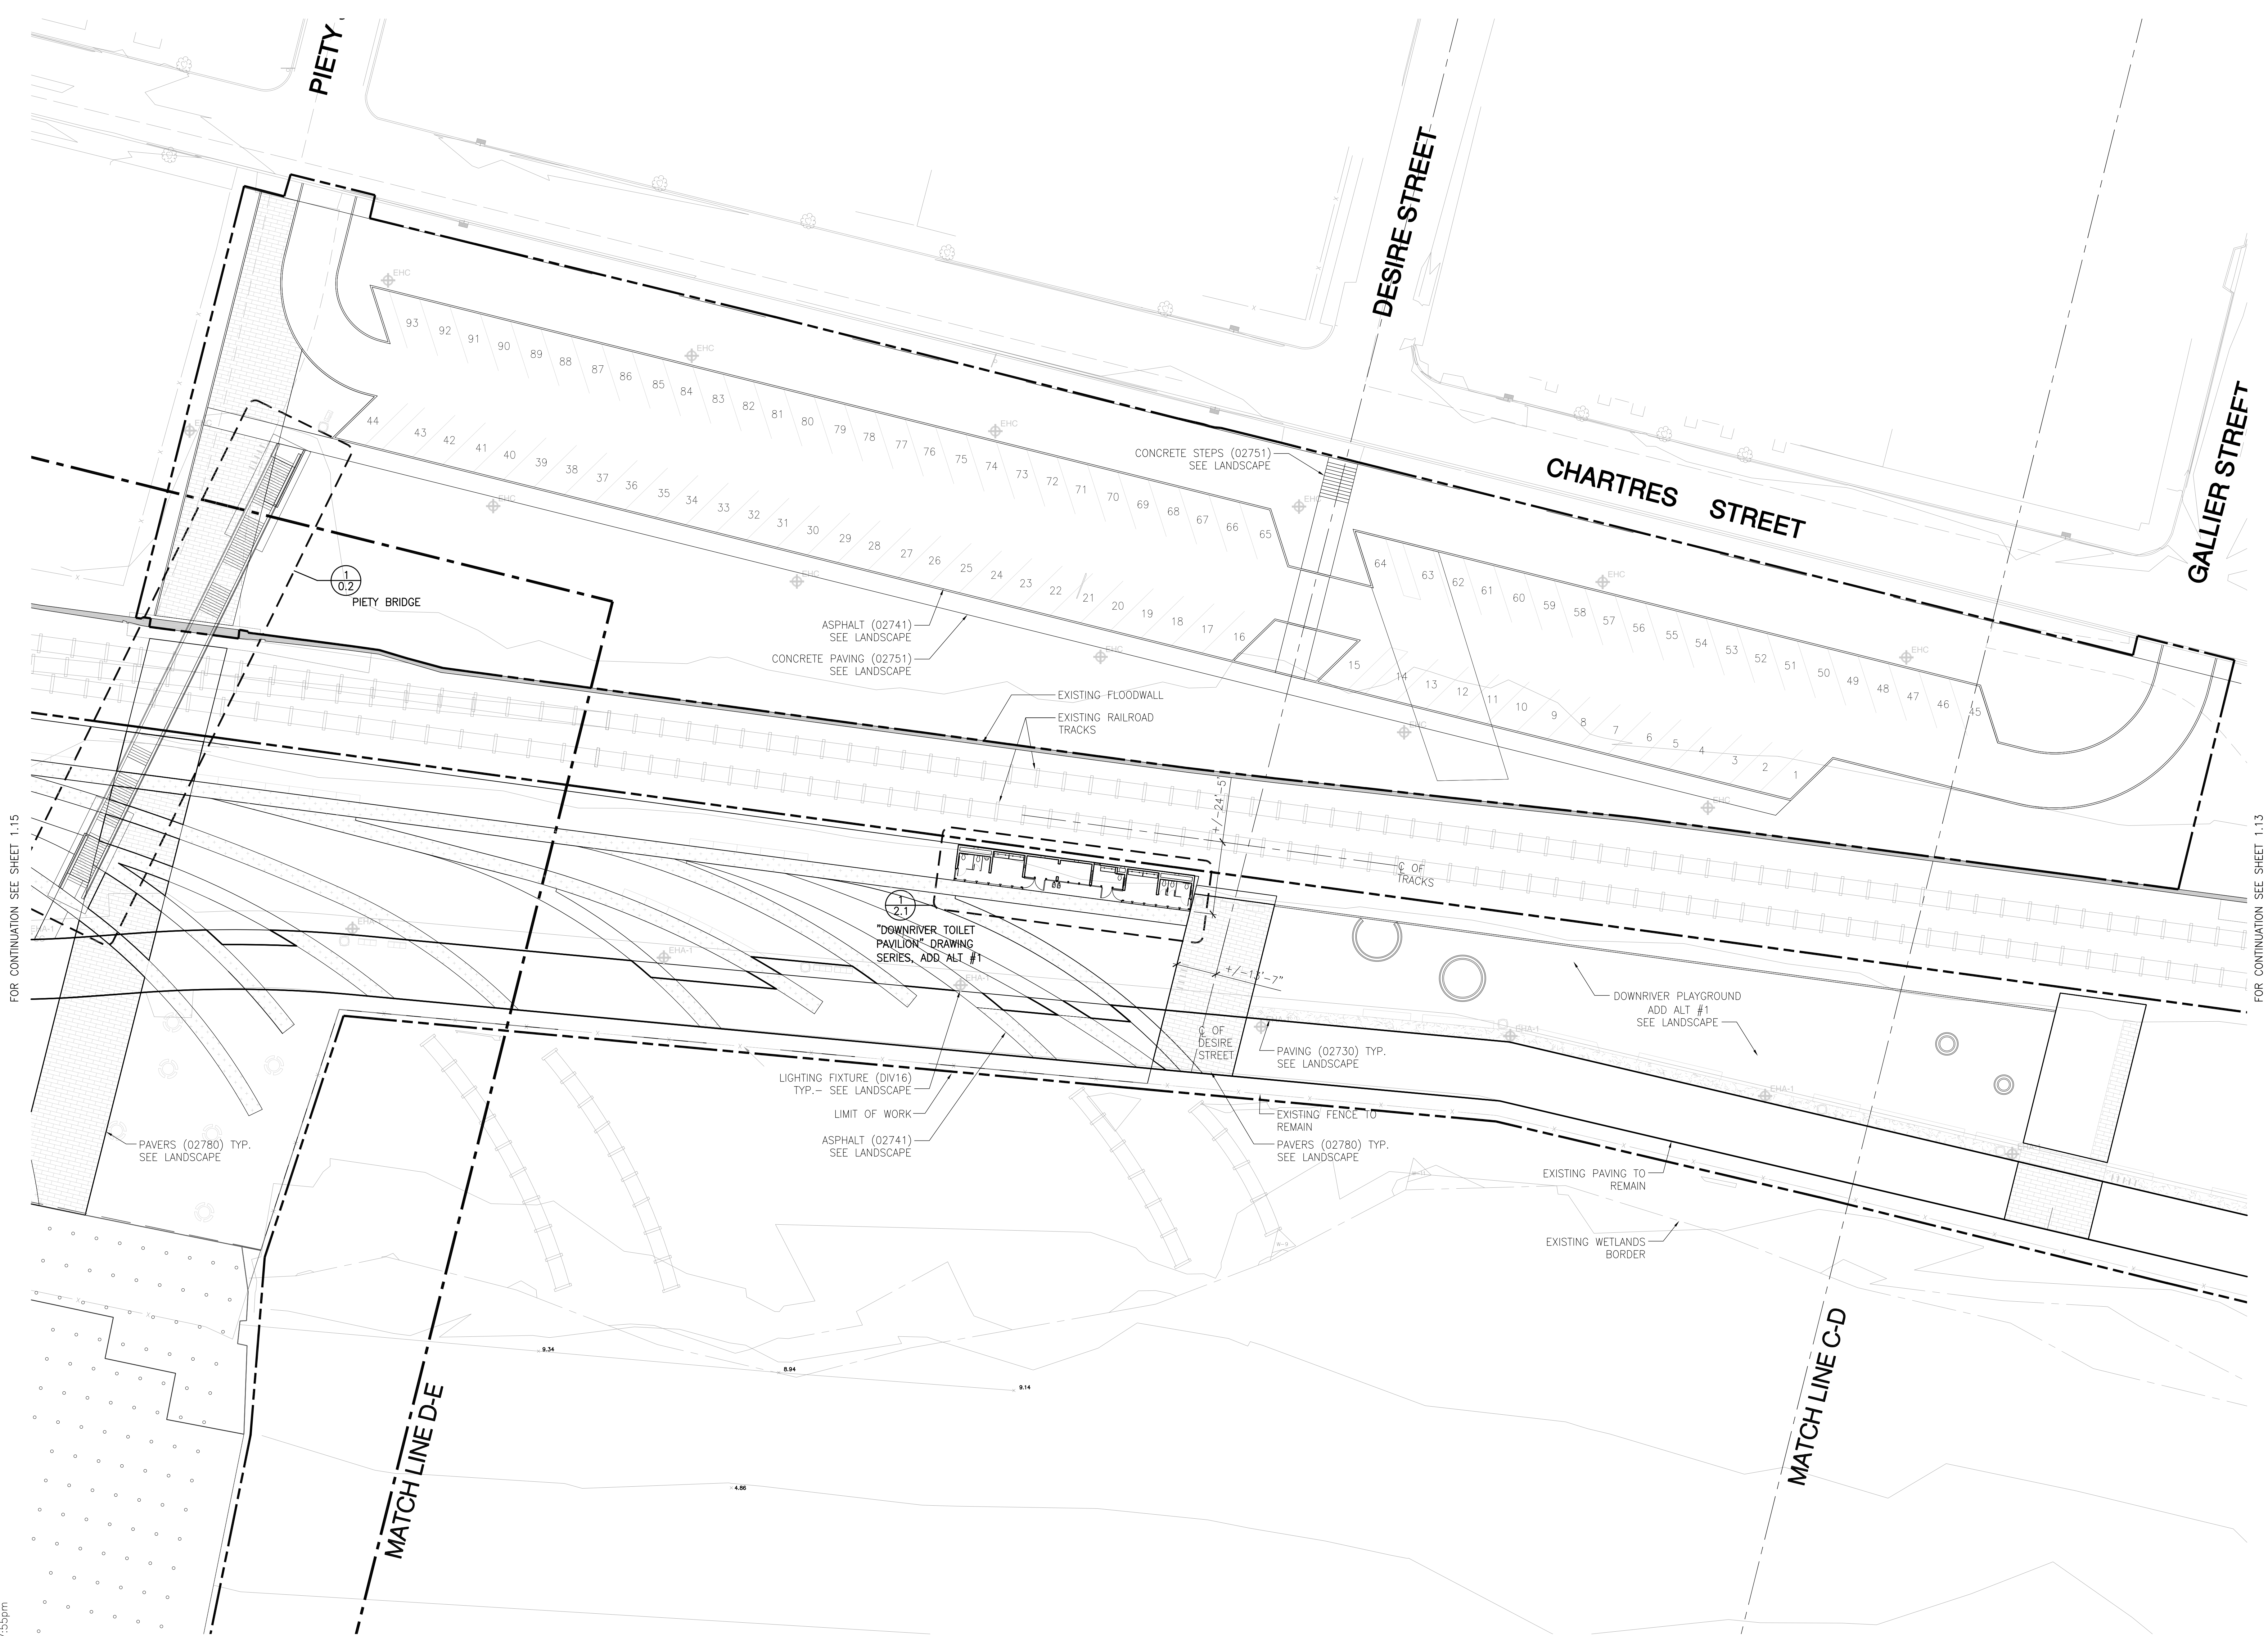

1 SITE PLAN - SECTION D
1.10 | 1.14 1" = 20'-0"

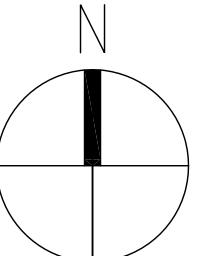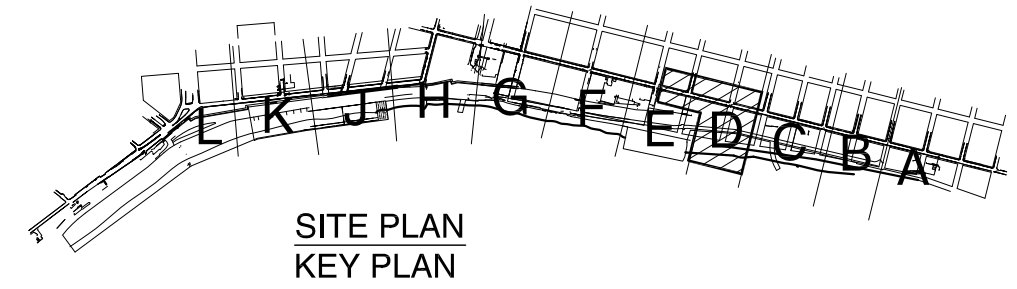

**REINVENTING THE CRESCENT
DOWNRIVER PARK**
NEW ORLEANS BUILDING CORPORATION, CLIENT
NEW ORLEANS, LOUISIANA 70117
ELYSIAN FIELDS TO MAZANT STREET

Copyright © 2010
Eskew+Dumez+Ripple
A Professional Corporation

Date: 2 MARCH 2010




E+D+R No. 08012
Drawn By: RIVERA
Drawing Title:
SITE PLAN
SECTION D



Sheet No:

Eskew + Dumez + Ripple	Executive Architect	New Orleans, LA	www.studioedr.com
Hargreaves Associates	Lead Design Landscape Architect	Cambridge, MA	www.hargreaves.com
Michael Malitzan Architecture	Associate Architect	Los Angeles, CA	www.mmalitzan.com
Adjaye & Associates	Associate Architect	New York, NY	www.adjaye.com

FOR CONTINUATION SEE SHEET 1.16

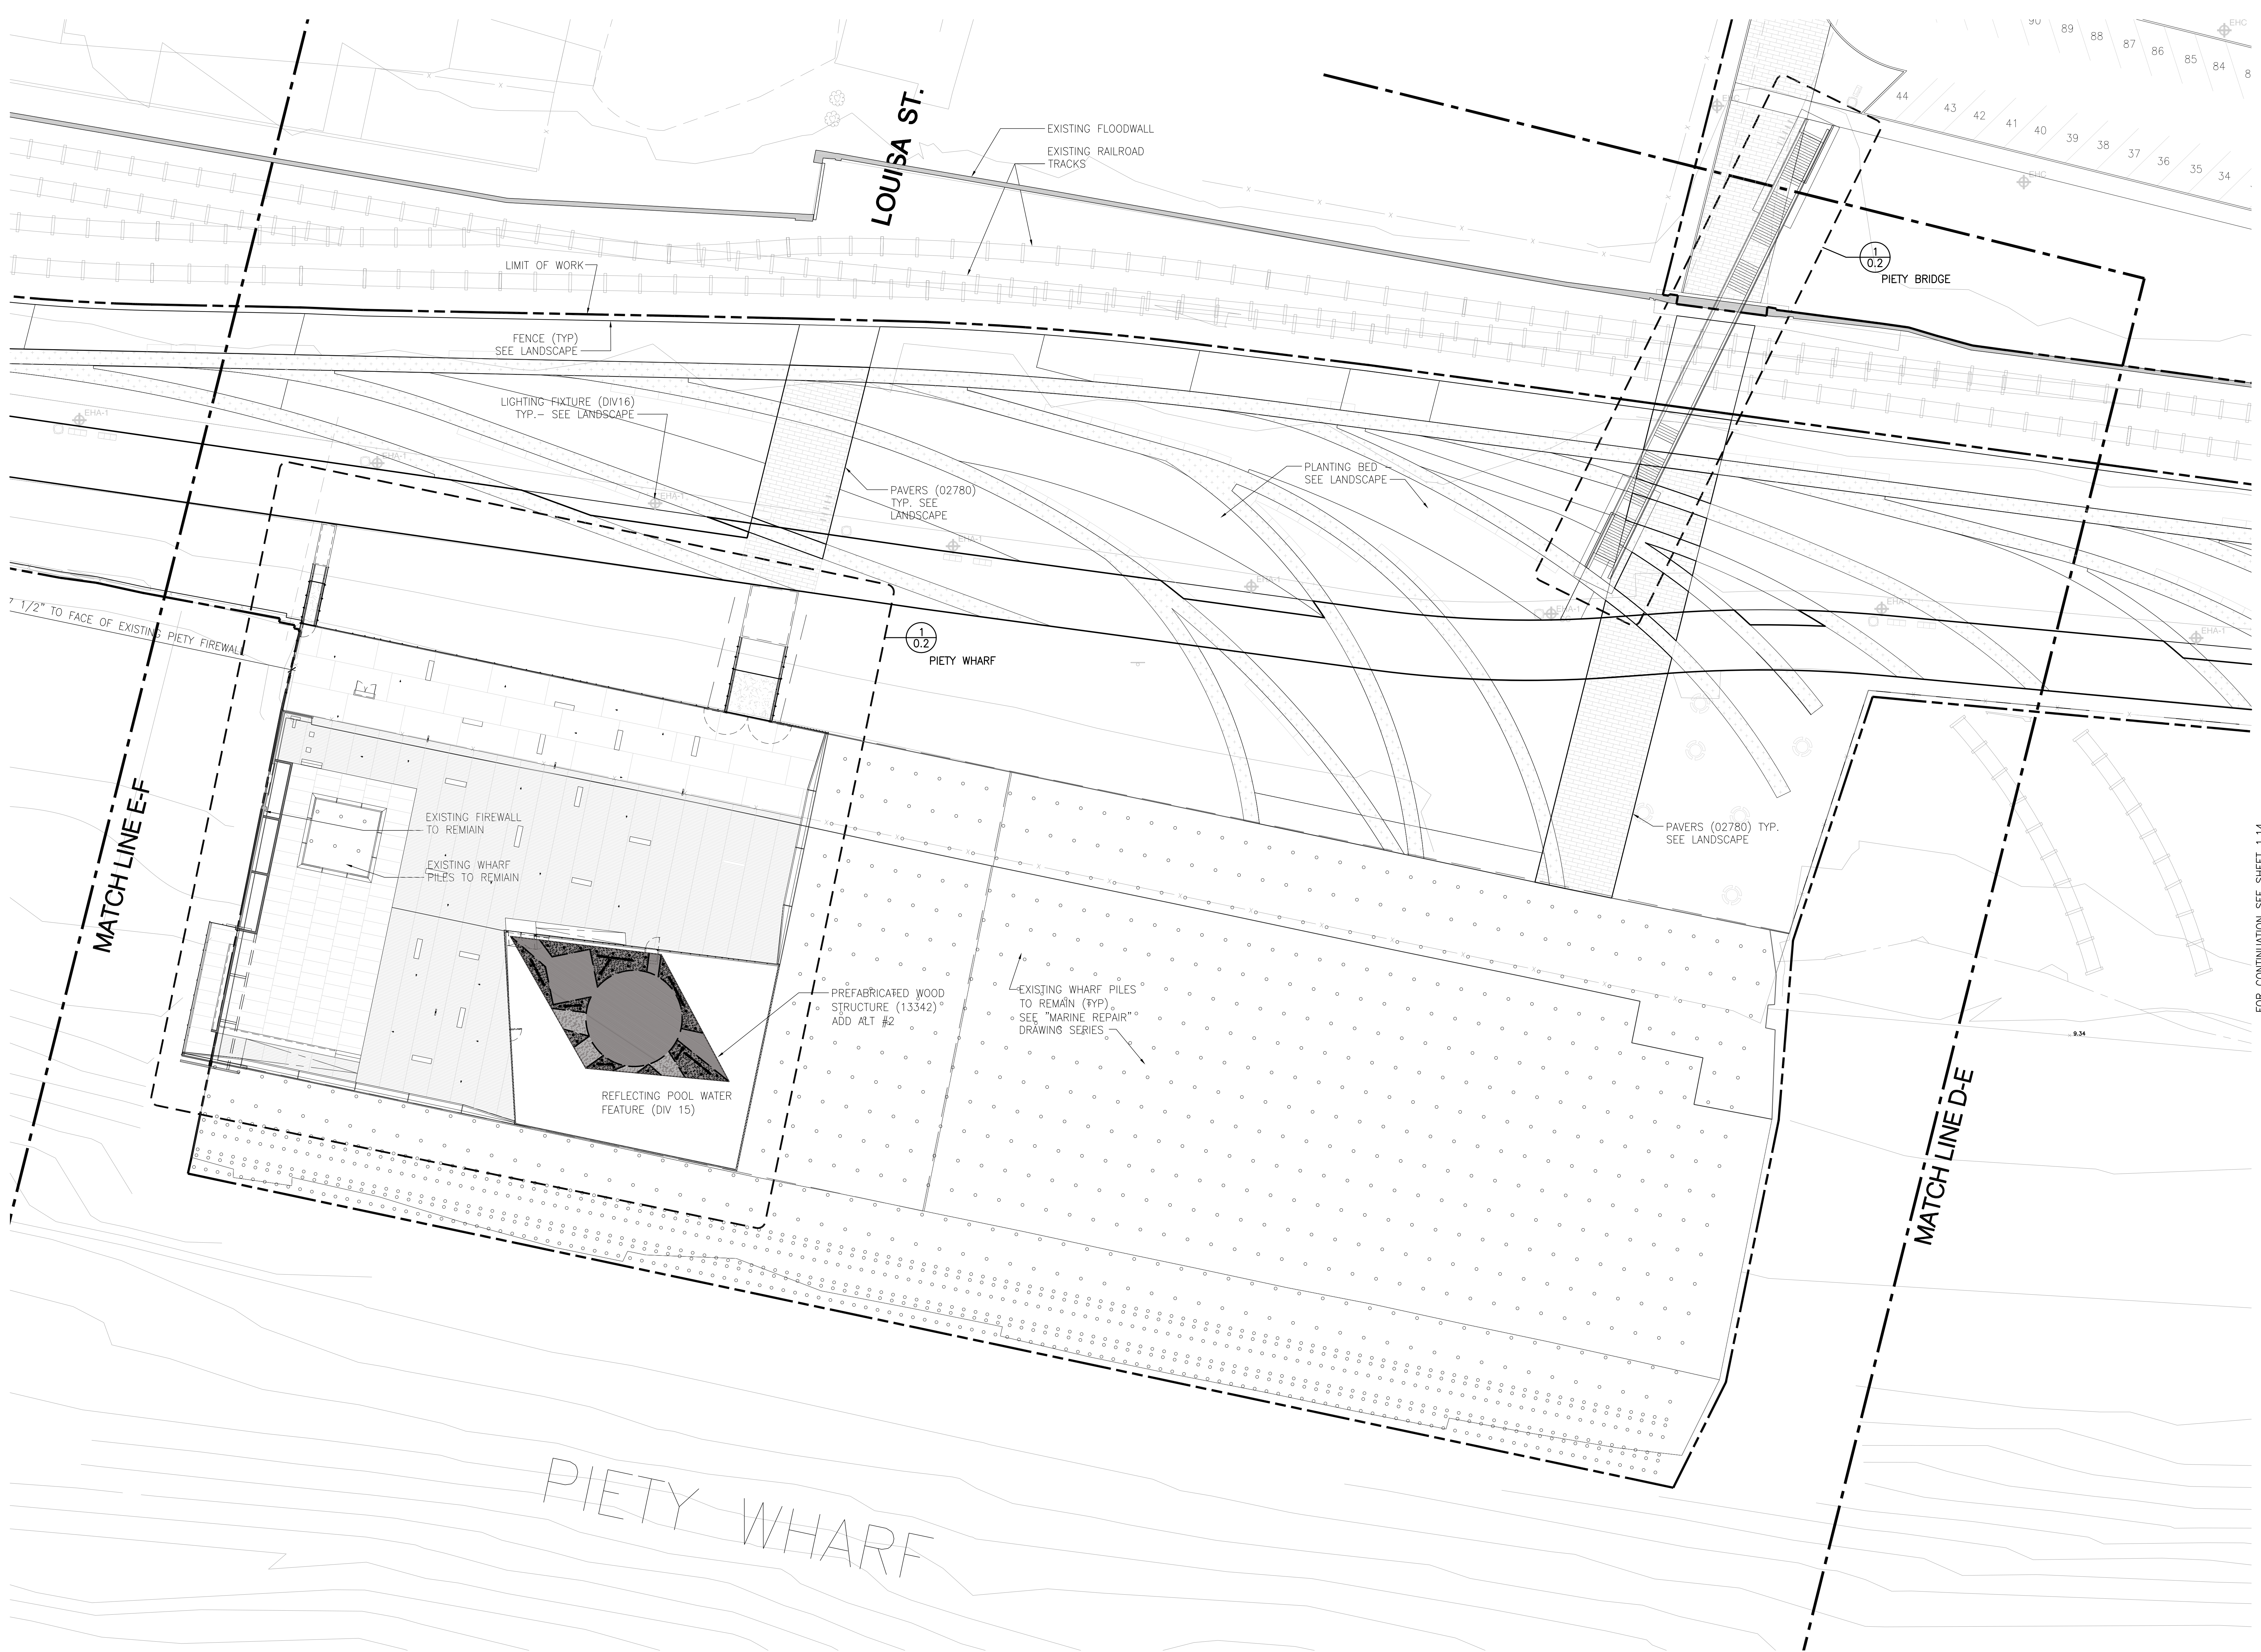

1
1.10 1.15 SITE PLAN - SECTION E
1" = 20'-0"

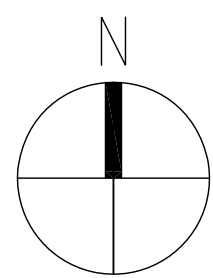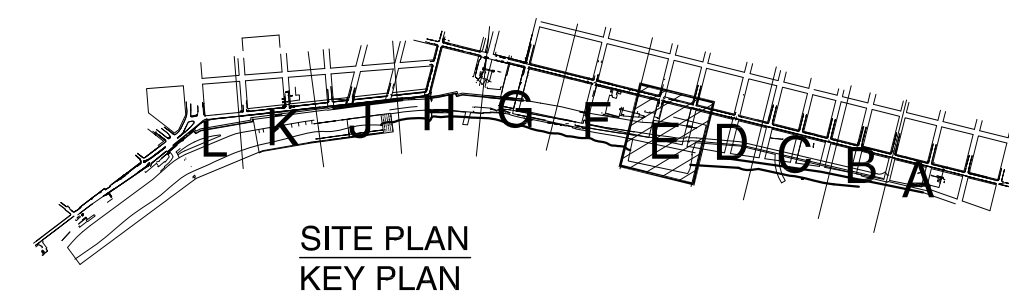

FOR CONTINUATION SEE SHEET 1.14

**REINVENTING THE CRESCENT
DOWNRIVER PARK**
NEW ORLEANS BUILDING CORPORATION, CLIENT
NEW ORLEANS, LOUISIANA 70117
ELYSIAN FIELDS TO MAZANT STREET

Copyright © 2010
Eskew+Dumez+Ripple
A Professional Corporation


Date: 2 MARCH 2010




E+D+R No. 08012
Drawn By: RIVERA
Drawing Title:
SITE PLAN
SECTION E

Sheet No:

Eskew + Dumez + Ripple	New Orleans, LA	www.studioedr.com
Hargreaves Associates	Cambridge, MA	www.hargreaves.com
Michael Maltzan Architecture	Los Angeles, CA	www.mmaltran.com
Adjaye & Associates	New York, NY	www.adjaye.com
Executive Architect	Lead Design Landscape Architect	Associate Architect
Associate Architect	Associate Architect	Associate Architect

 


Date: 2 MARCH 2010

 

Sheet No:


Esken + Dumez + Ripple	Executive Architect	New Orleans, LA	www.studioedr.com
Hargreaves Associates	Lead Design Landscape Architect	Cambridge, MA	www.hargreaves.com
Michael Maltzan Architecture	Associate Architect	Los Angeles, CA	www.mmalmtzan.com
Adajaye & Associates	Associate Architect	New York, NY	www.adajaye.com

FOR CONTINUATION SEE SHEET 1.18

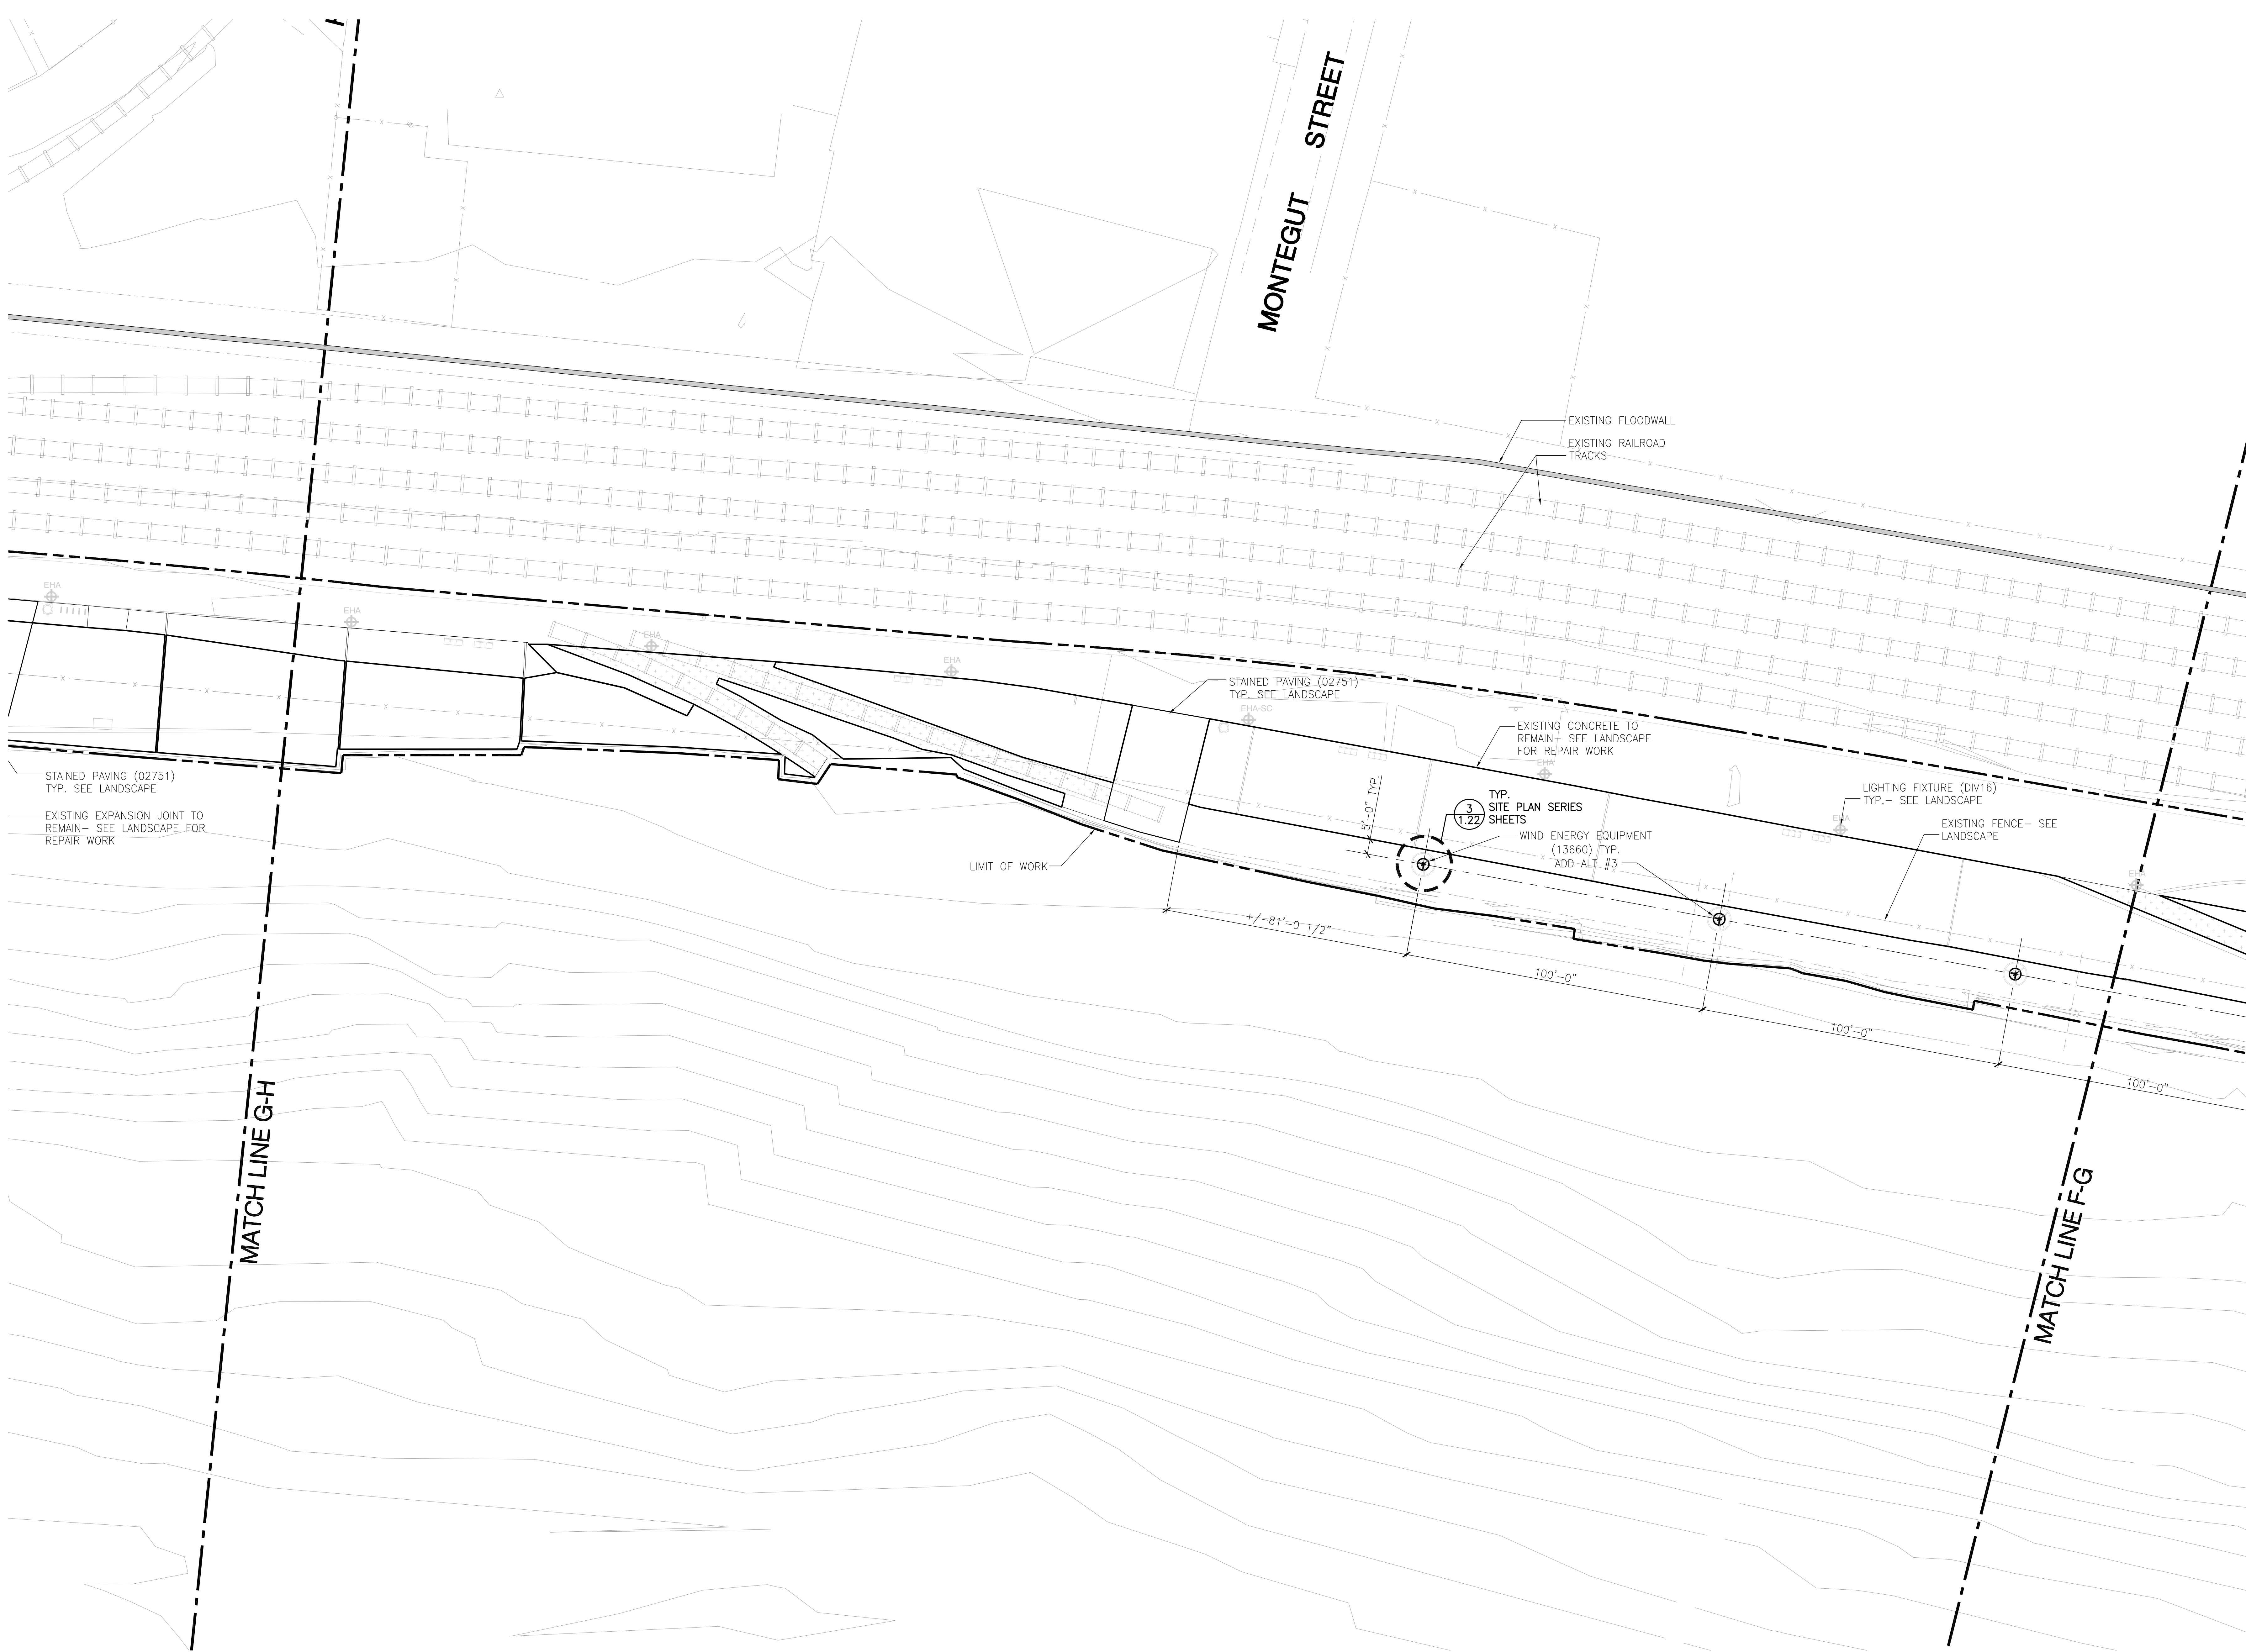


1
1.10 1.17

SITE PLAN - SECTION G
1" = 20'-0"

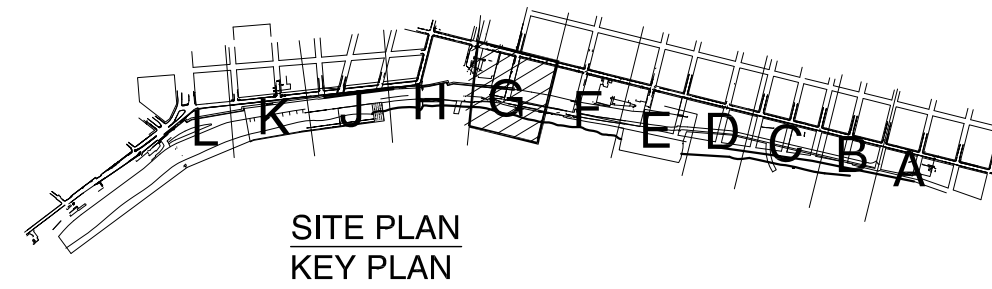

SITE PLAN
KEY PLAN

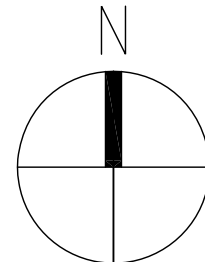


FOR CONTINUATION SEE SHEET 1.16

**REINVENTING THE CRESCENT
DOWNRIVER PARK**
NEW ORLEANS BUILDING CORPORATION, CLIENT
NEW ORLEANS, LOUISIANA 70117
ELYSIAN FIELDS TO MAZANT STREET

Copyright © 2010
Eskew+Dumez+Ripple
A Professional Corporation


Date: 2 MARCH 2010

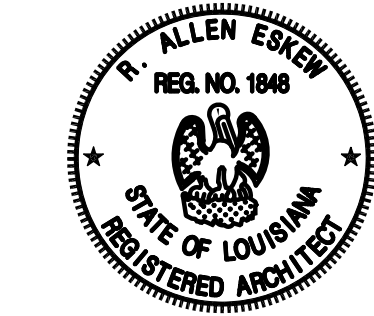

E+D+R No. 08012
Drawn By: RIVERA
Drawing Title:
SITE PLAN
SECTION G

Sheet No:

Eskew + Dumez + Ripple	Executive Architect	New Orleans, LA	www.studioedr.com
Hargreaves Associates	Lead Design Landscape Architect	Cambridge, MA	www.hargreaves.com
Michael Maltzan Architecture	Associate Architect	Los Angeles, CA	www.mmaltran.com
Adjaye & Associates	Associate Architect	New York, NY	www.adjaye.com

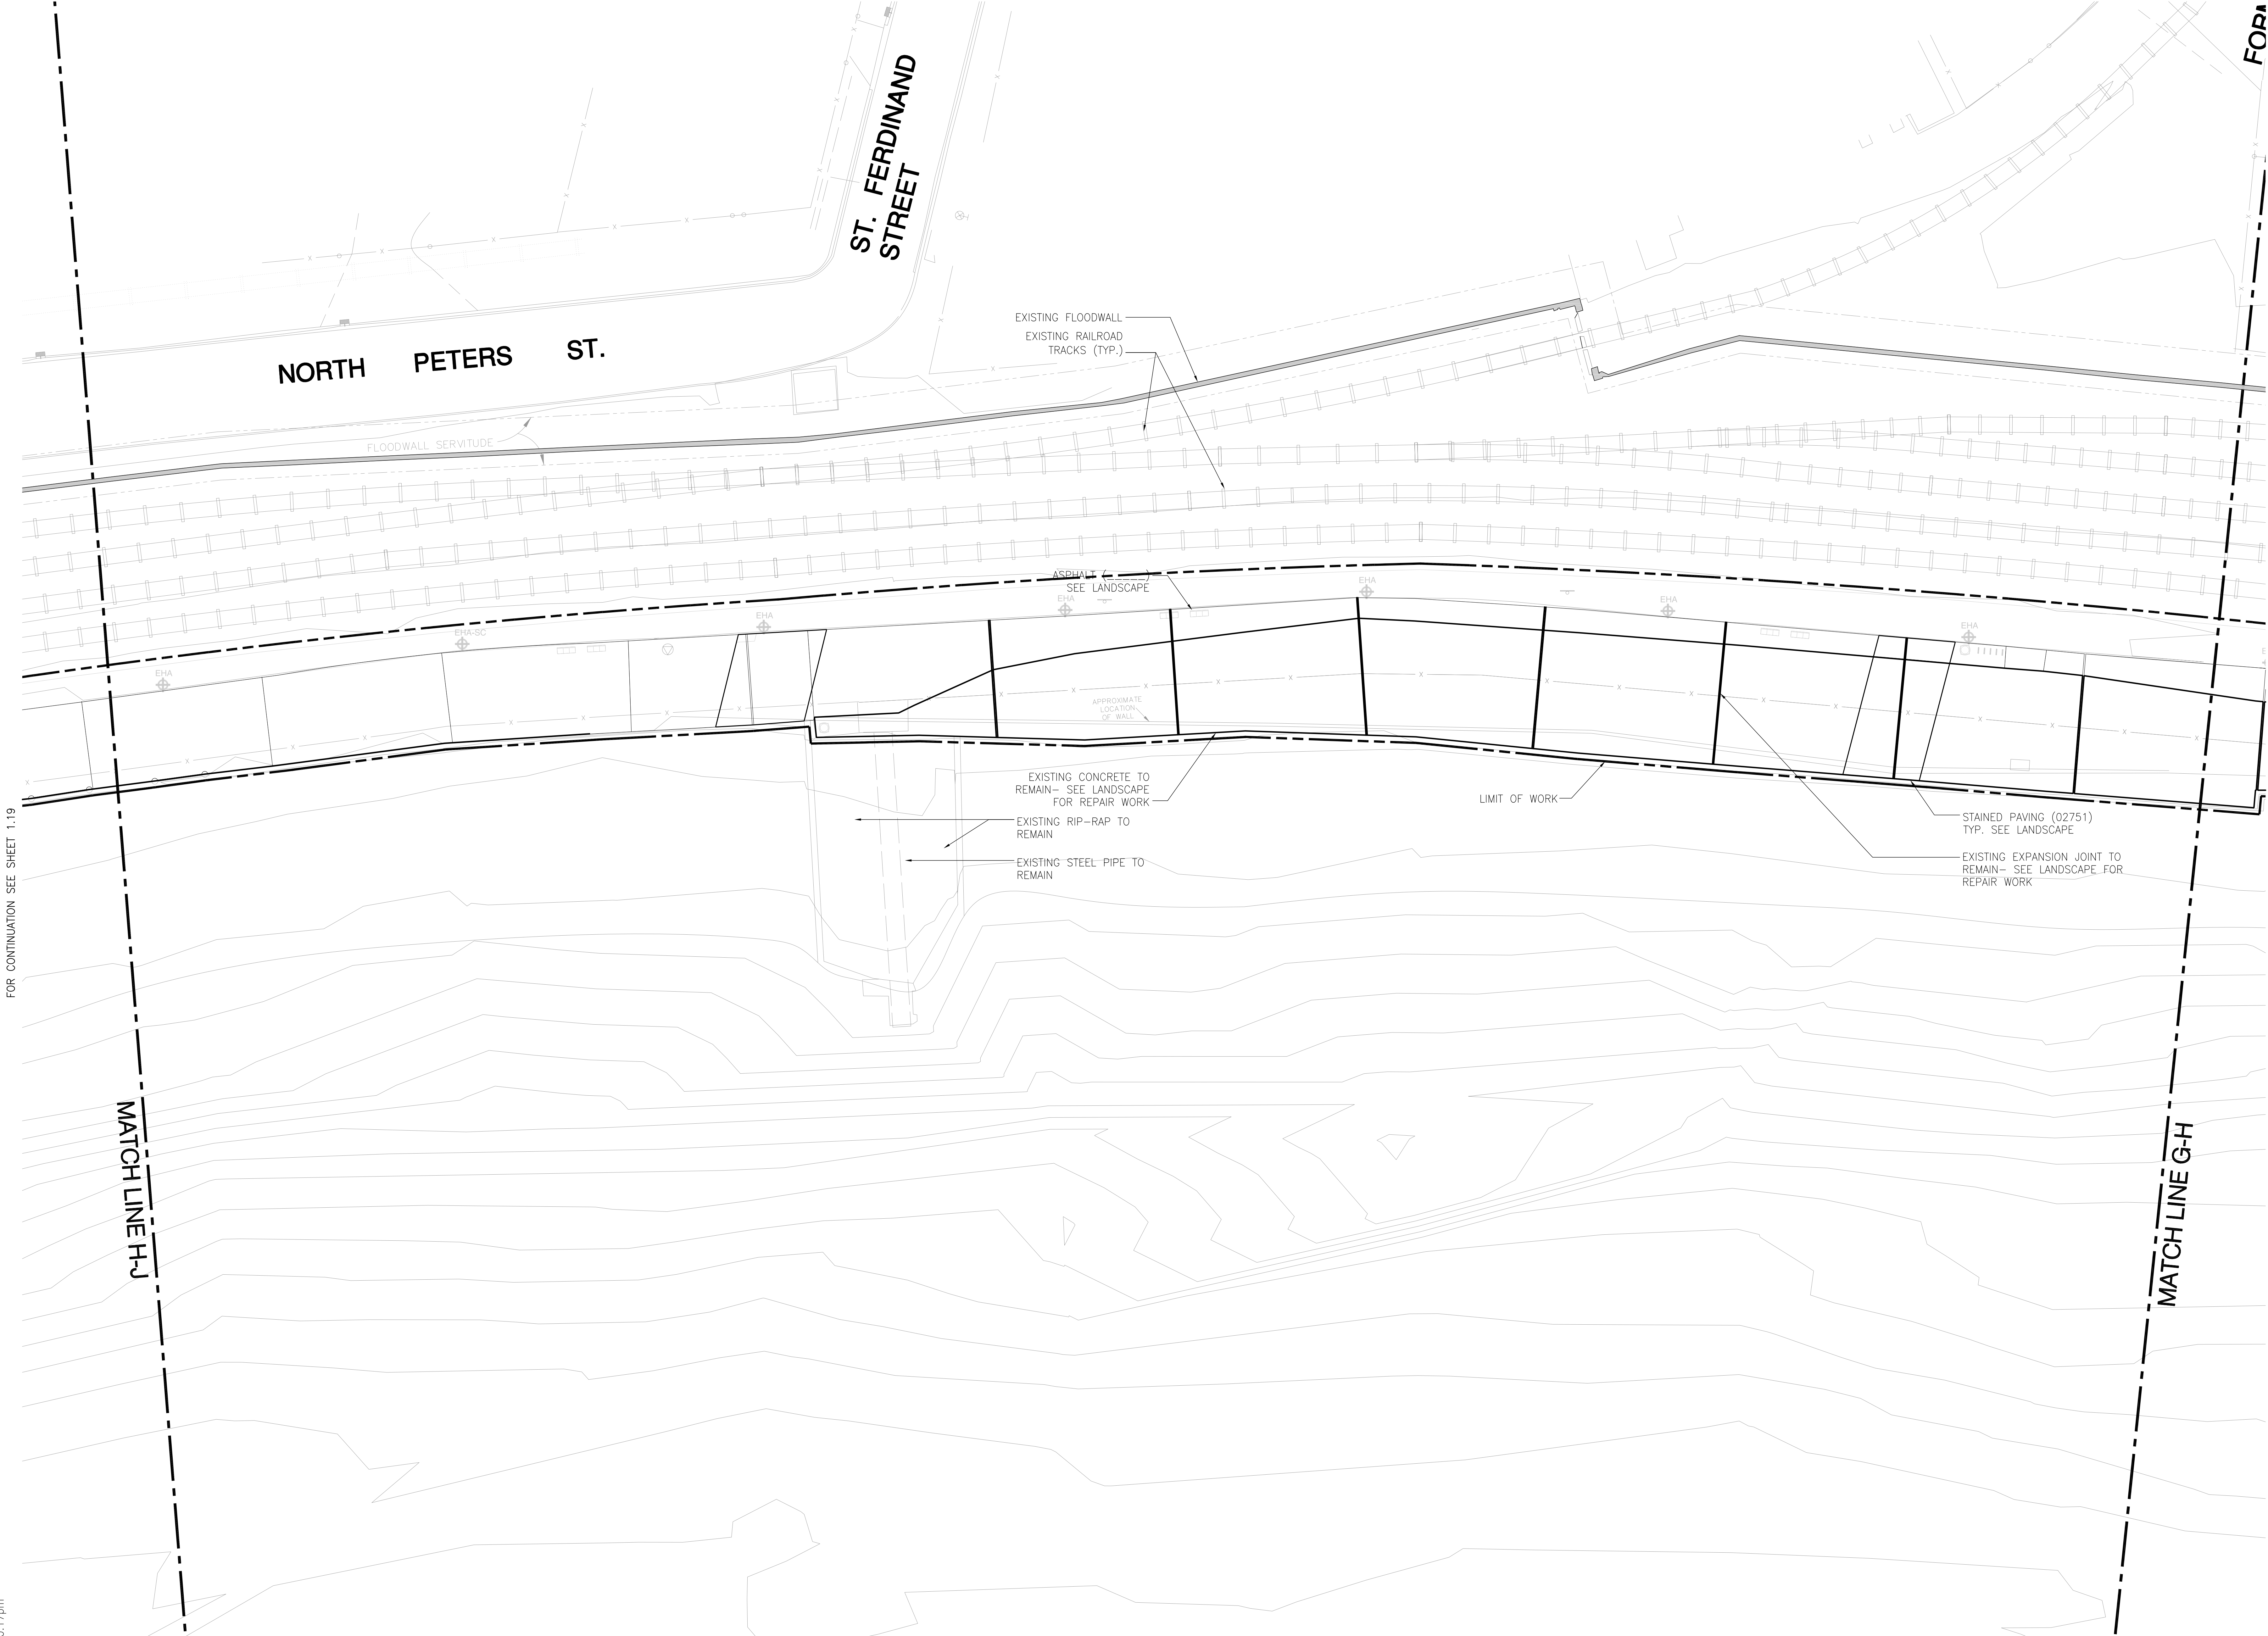

FOR CONTINUATION SEE SHEET 1.19


FOR CONTINUATION SEE SHEET 1.18

MATCH LINE H-J



MATCH LINE G-H

1
1.10 1.18

SITE PLAN - SECTION H
1" = 20'-0"

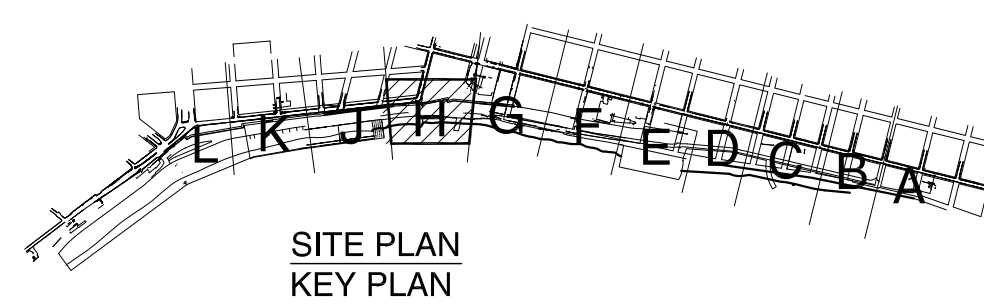

SITE PLAN
KEY PLAN

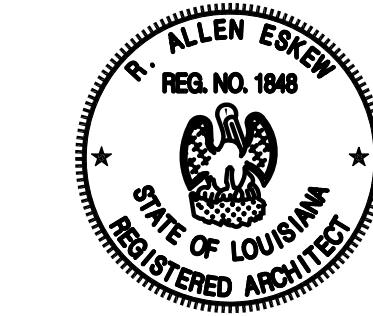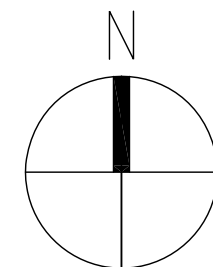

E+D+R No. 08012
Drawn By: RIVERA
Drawing Title:
SITE PLAN
SECTION H

Sheet No:


**REINVENTING THE CRESCENT
DOWNRIVER PARK**
NEW ORLEANS BUILDING CORPORATION, CLIENT
NEW ORLEANS, LOUISIANA 70117
ELYSIAN FIELDS TO MAZANT STREET

Copyright © 2010
Eskew+Dumez+Ripple
A Professional Corporation

Date: 2 MARCH 2010

Eskew + Dumez + Ripple
Hargreaves Associates
Michael Malizan Architecture
Adjaye & Associates
Executive Architect
Lead Design Landscape Architect
Associate Architect
Associate Architect
New Orleans, LA
Cambridge, MA
Los Angeles, CA
New York, NY

www.studioedr.com
www.hargreaves.com
www.mmalizan.com
www.adjaye.com

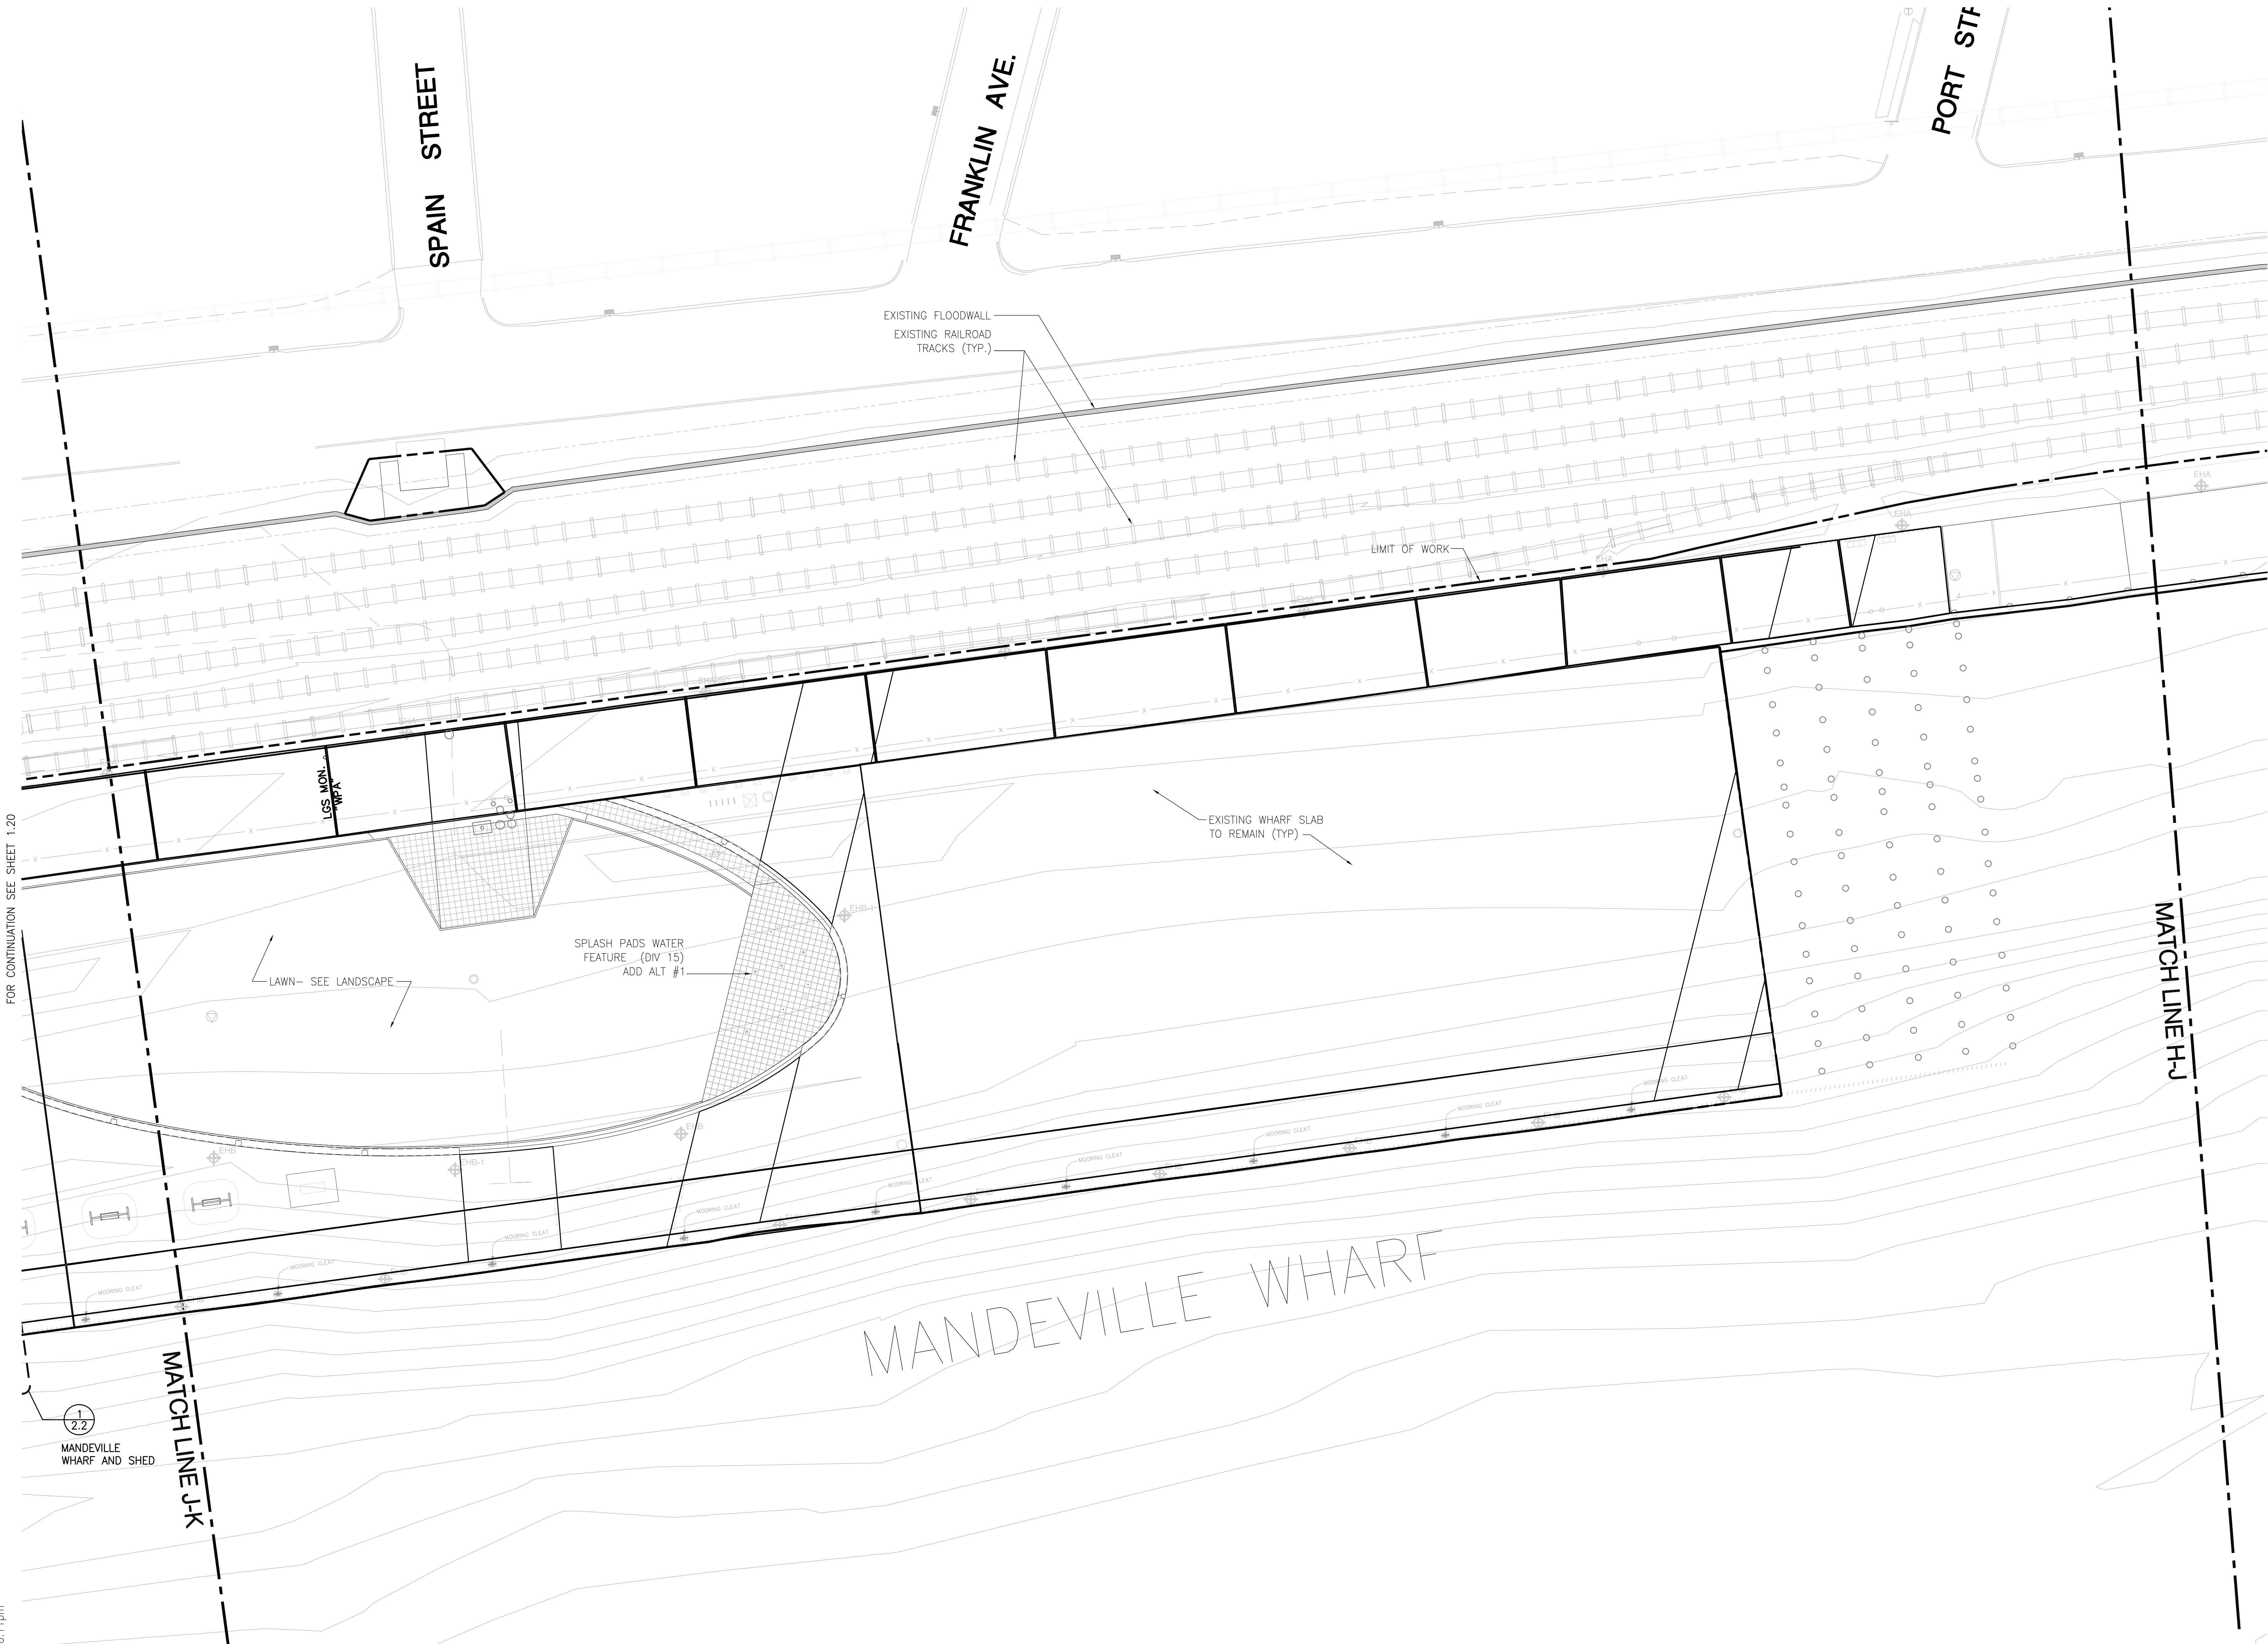

FOR CONTINUATION SEE SHEET 1.21

MATCH LINE K-L

MARIGNY STREET

MANDEVILLE STREET

NORTH PETERS ST.

EXISTING FLOODWALL
EXISTING RAILROAD
TRACKS (TYP.)

FLOODWALL SERVITUDE

LIGHT POST (TYP)
SEE LANDSCAPE

MANDEVILLE CROSSING

MANDEVILLE WHARF SHED

PLATFORM
ADD ALT #2

UPRIVER TOILETS

SURVEILLANCE CAMERA
(DIV 16) (TYP)-ATTACH
TO EXISTING STRUCTURE

MANDEVILLE
WHARF AND SHED


MATCH LINE J-K

MANDEVILLE WHARF


1
1:10 1:20

SITE PLAN - SECTION K

1" = 20'-0"

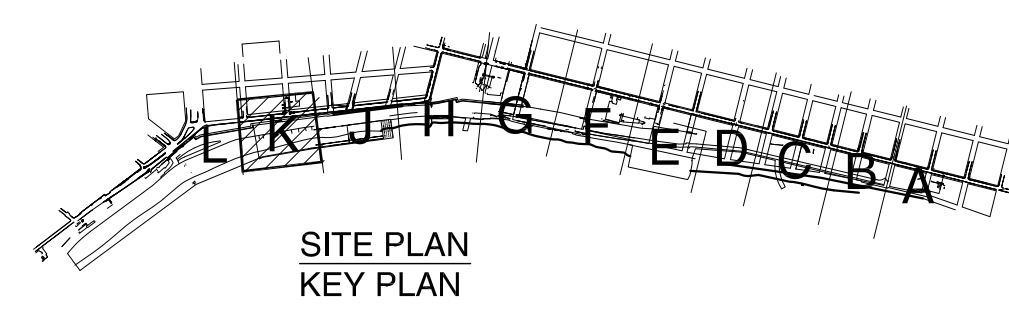

SITE PLAN
KEY PLAN

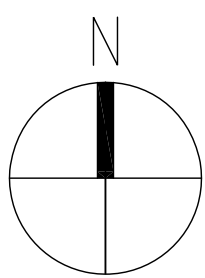

FOR CONTINUATION SEE SHEET 1.19

REINVENTING THE CRESCENT DOWNRIVER PARK

NEW ORLEANS BUILDING CORPORATION, CLIENT
NEW ORLEANS, LOUISIANA 70117
ELYSIAN FIELDS TO MAZANT STREET

Copyright © 2010
Eskew+Dumez+Ripple
A Professional Corporation

Date: 2 MARCH 2010




E+D+R No. 08012
Drawn By: RIVERA
Drawing Title:
SITE PLAN
SECTION K

Sheet No:


1.20

Eskew + Dumez + Ripple	Executive Architect	New Orleans, LA	www.studioedr.com
Hargreaves Associates	Lead Design Landscape Architect	Cambridge, MA	www.hargreaves.com
Michael Malizan Architecture	Associate Architect	Los Angeles, CA	www.mmalizan.com
Adjaye & Associates	Associate Architect	New York, NY	www.adjaye.com


P:\2008_P\Projects\08012_Reinventing the Crescent Phase 1\Drawings\01Site\0110-SitePlan.dwg
01 Mar 10 -- 10:10pm

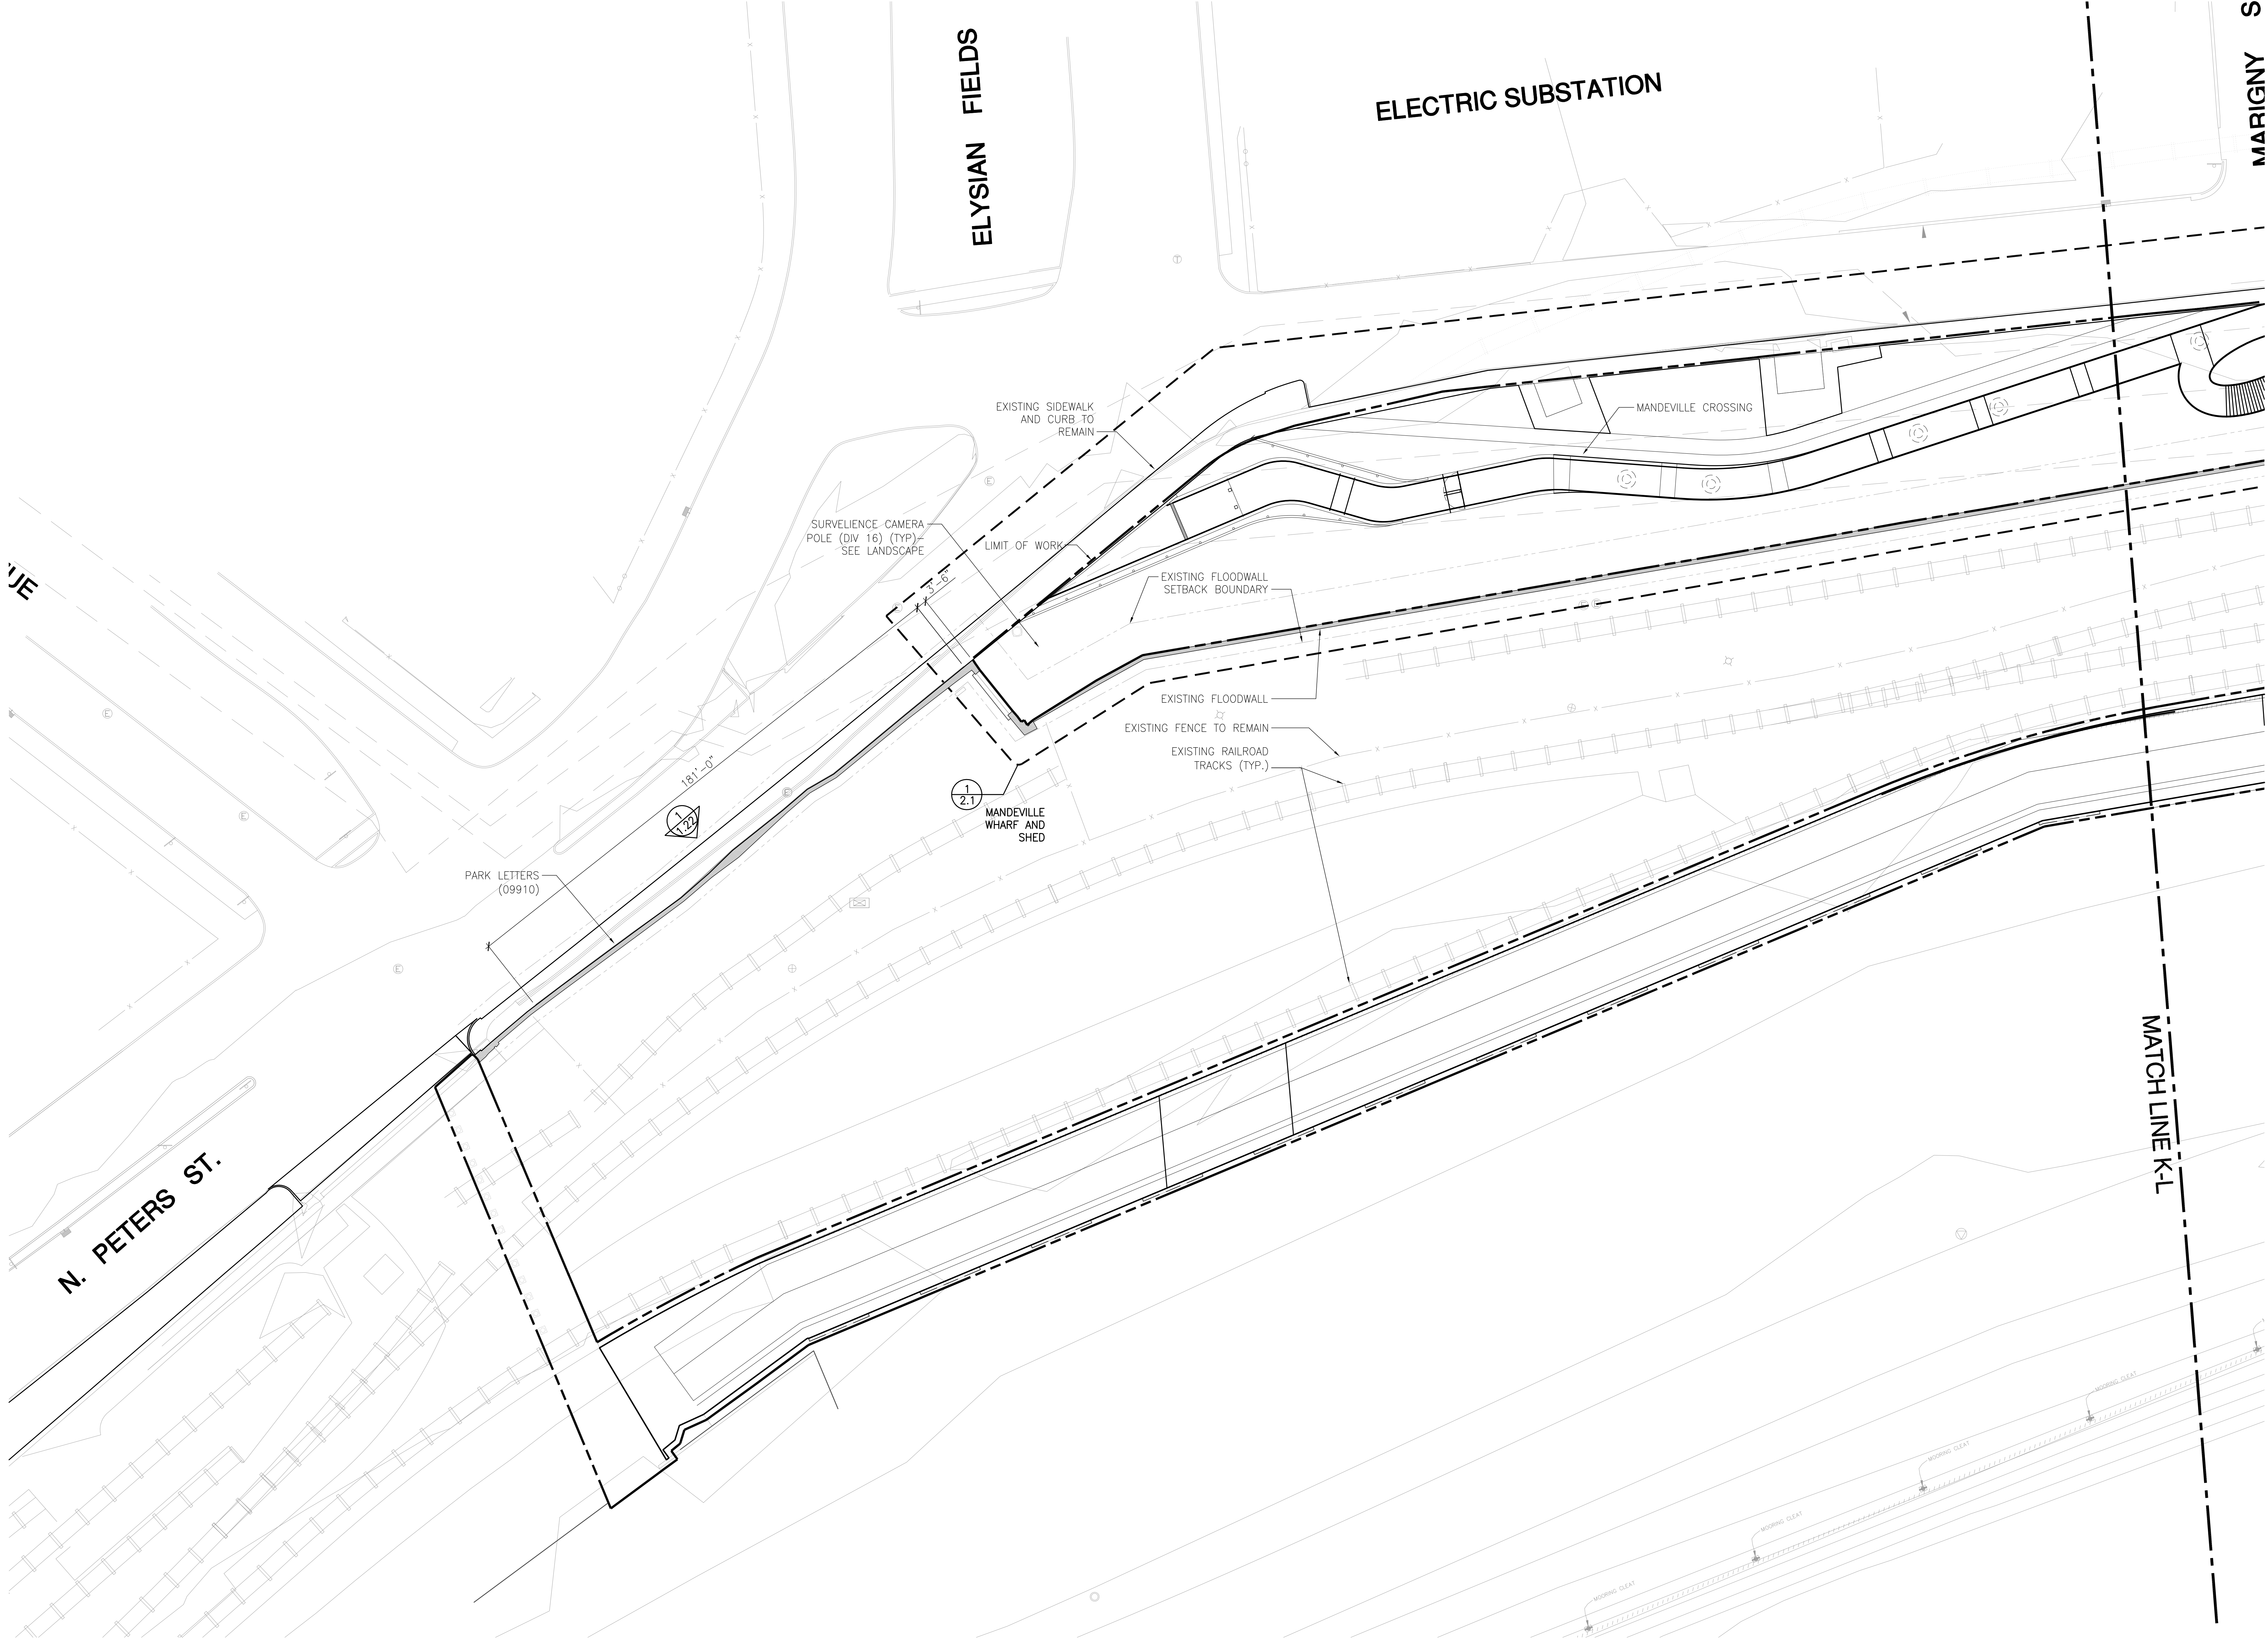

1 SITE PLAN - SECTION L
1.10 1.21 1" = 20'-0"

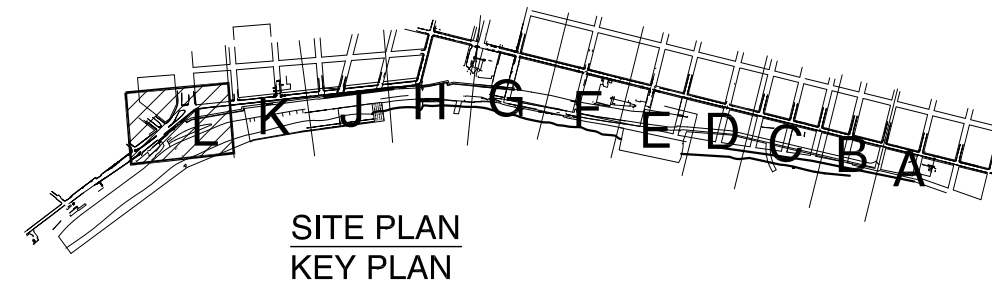

SITE PLAN
KEY PLAN

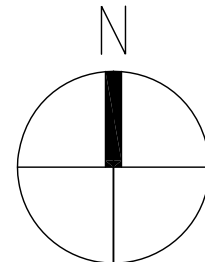

FOR CONTINUATION SEE SHEET 1.20

**REINVENTING THE CRESCENT
DOWNRIVER PARK**
NEW ORLEANS BUILDING CORPORATION, CLIENT
NEW ORLEANS, LOUISIANA 70117
ELYSIAN FIELDS TO MAZANT STREET

Copyright © 2010
Eskew+Dumez+Ripple
A Professional Corporation

Date: 2 MARCH 2010




E+D+R No. 08012
Drawn By: RIVERA
Drawing Title:
SITE PLAN
SECTION L

Sheet No:

Eskew + Dumez + Ripple	Executive Architect	New Orleans, LA	www.studioedr.com
Hargreaves Associates	Lead Design Landscape Architect	Cambridge, MA	www.hargreaves.com
Michael Maltzan Architecture	Associate Architect	Los Angeles, CA	www.mmaltd.com
Adjaye & Associates	Associate Architect	New York, NY	www.adjaye.com

E:\2008_Projects\08012_Reinventing the Crescent Phase \Drawings\01Site\1022_Floodwall-Turbine.dwg
02 Mar 10 - 7:47am

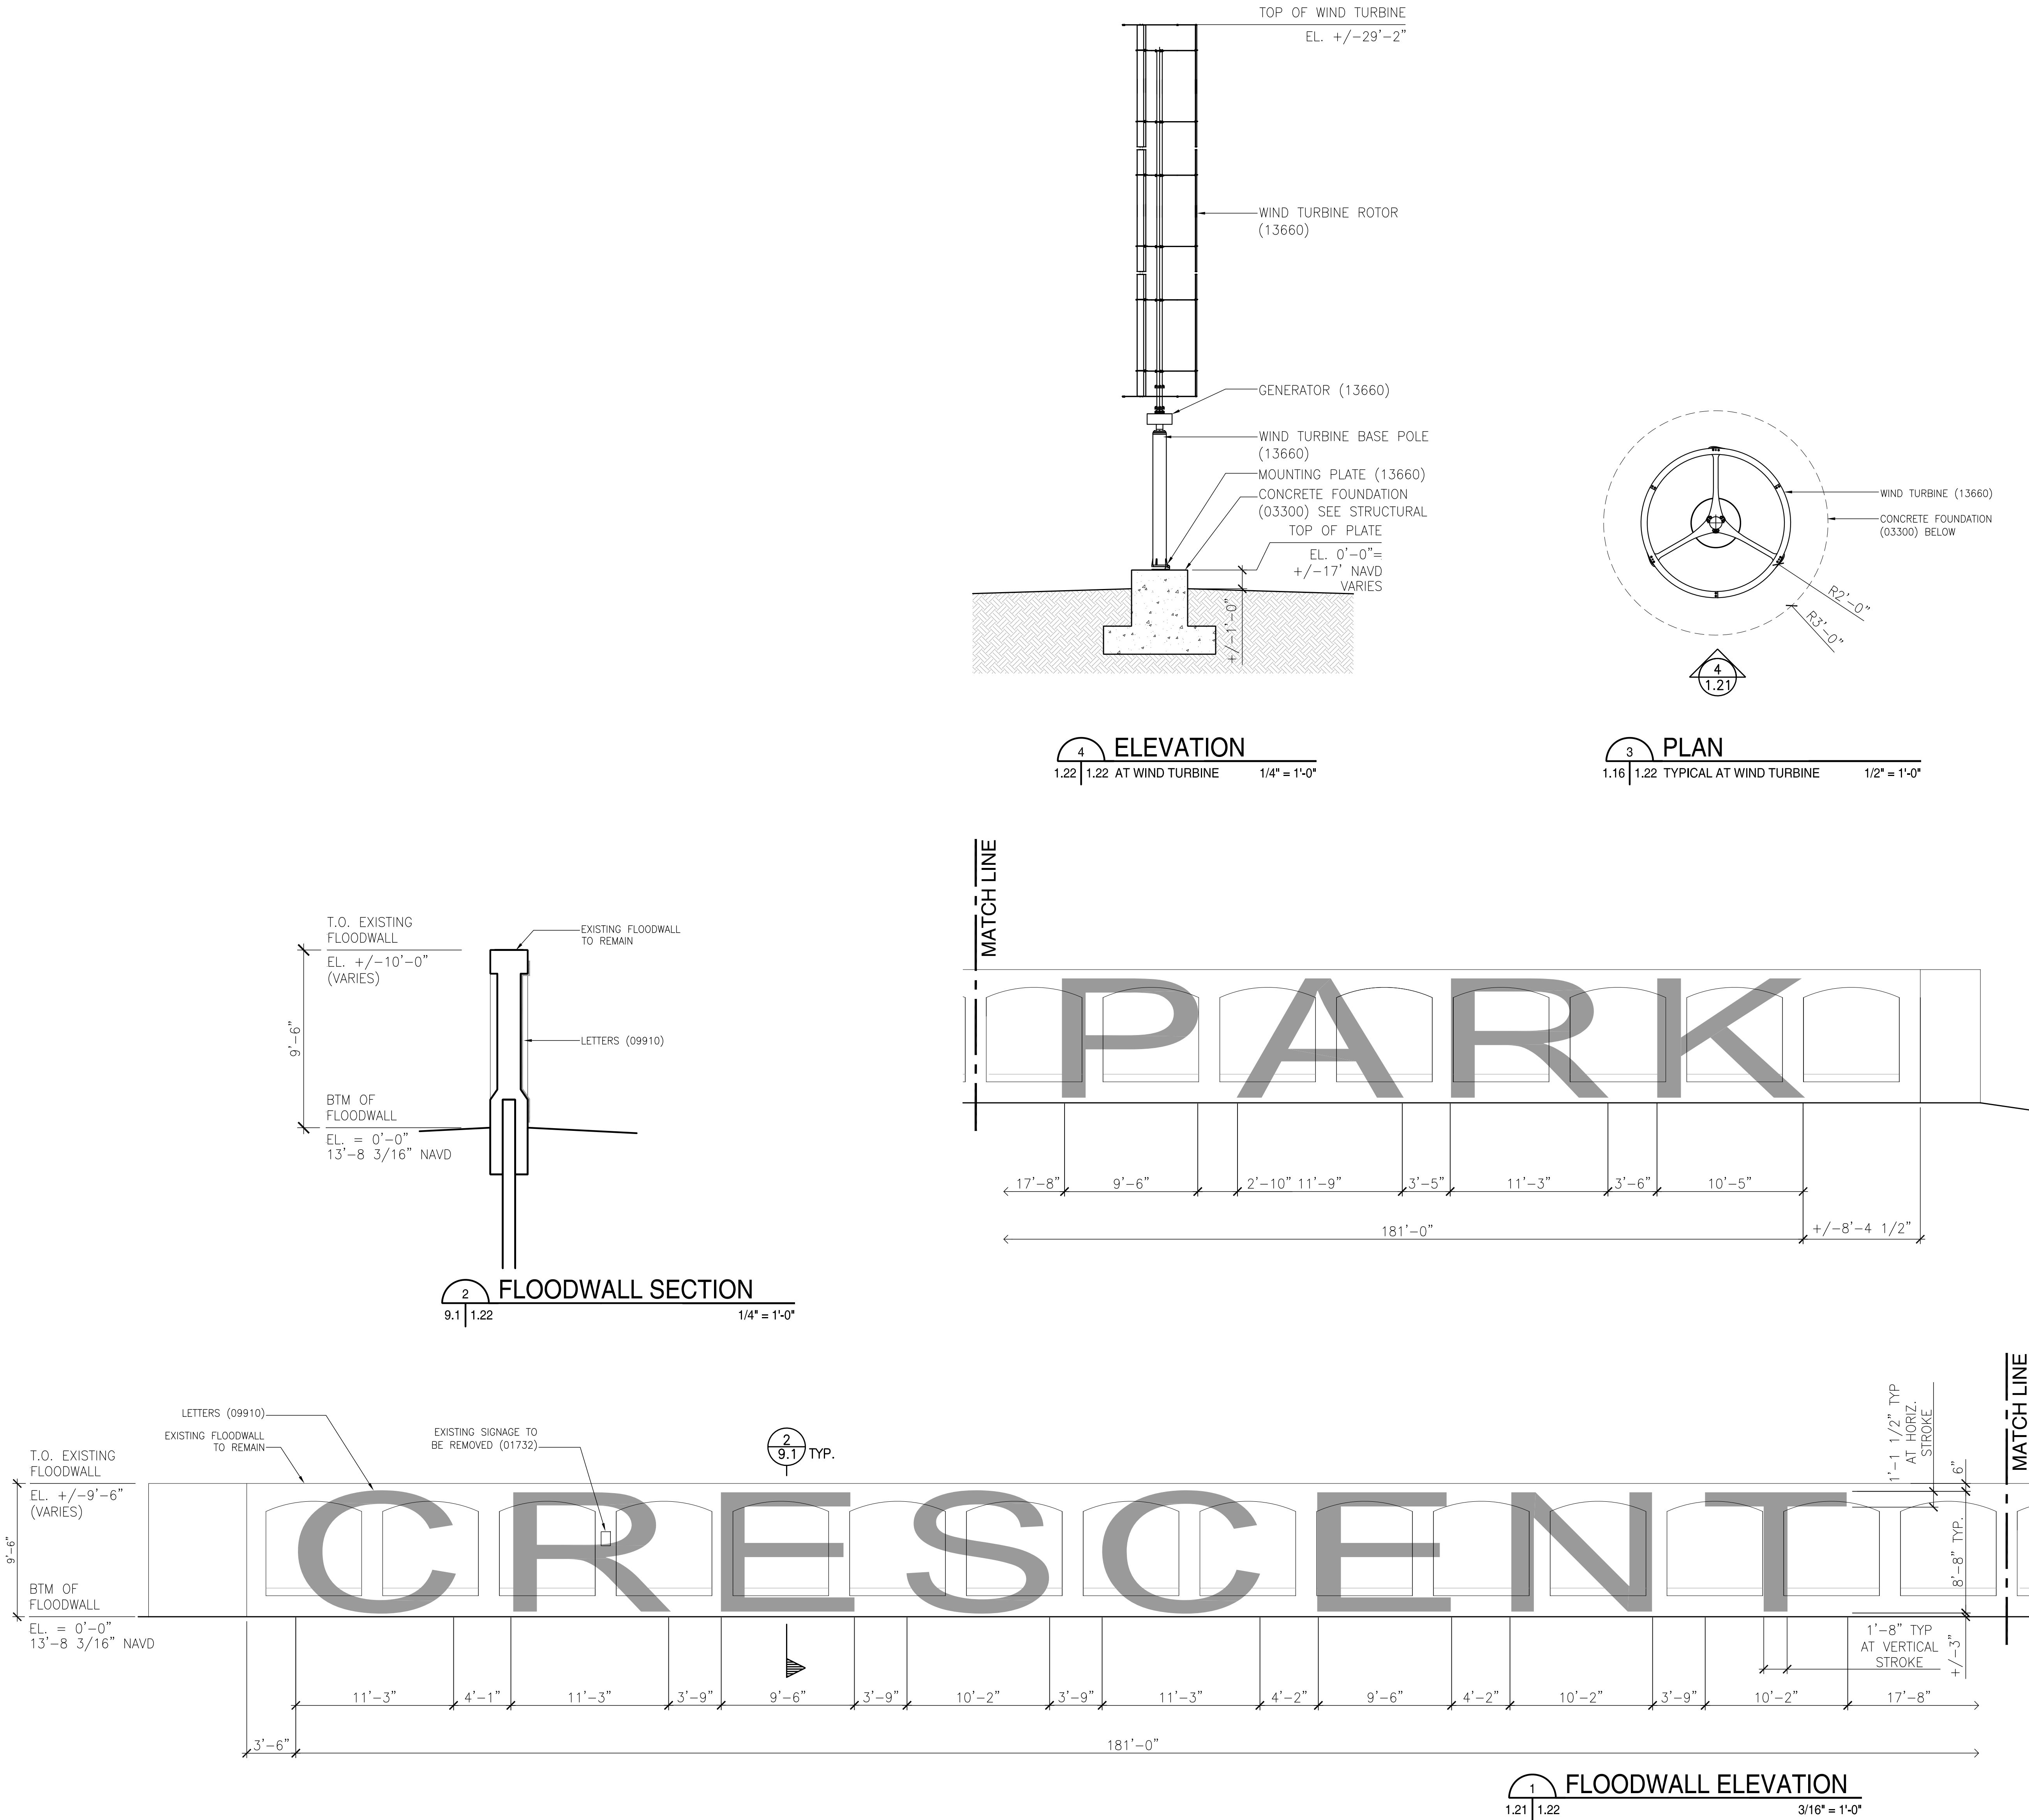

REINVENTING THE CRESCENT
DOWNRIVER PARK
NEW ORLEANS BUILDING CORPORATION, CLIENT
NEW ORLEANS, LOUISIANA 70117
ELYSIAN FIELDS TO MAZANT STREET

Copyright © 2010
Eskew+Dumez+Ripple
A Professional Corporation

Date: 2 MARCH 2010



E+D+R No. 08012
Drawn By: RIVERA
Drawing Title:
FLOODWALL ELEVATION/
WIND TURBINE PLAN
AND ELEVATION
MANDEVILLE WHARF
Sheet No:

1.22

Eskew + Dumez + Ripple
Hargreaves Associates
Michael Maltzan Architecture
Adjaye & Associates
Executive Architect
Lead Design Landscape Architect
Associate Architect
Associate Architect
New Orleans, LA
Cambridge, MA
Los Angeles, CA
New York, NY
www.studioedr.com
www.hargreaves.com
www.mmaltd.com
www.adjaye.com